


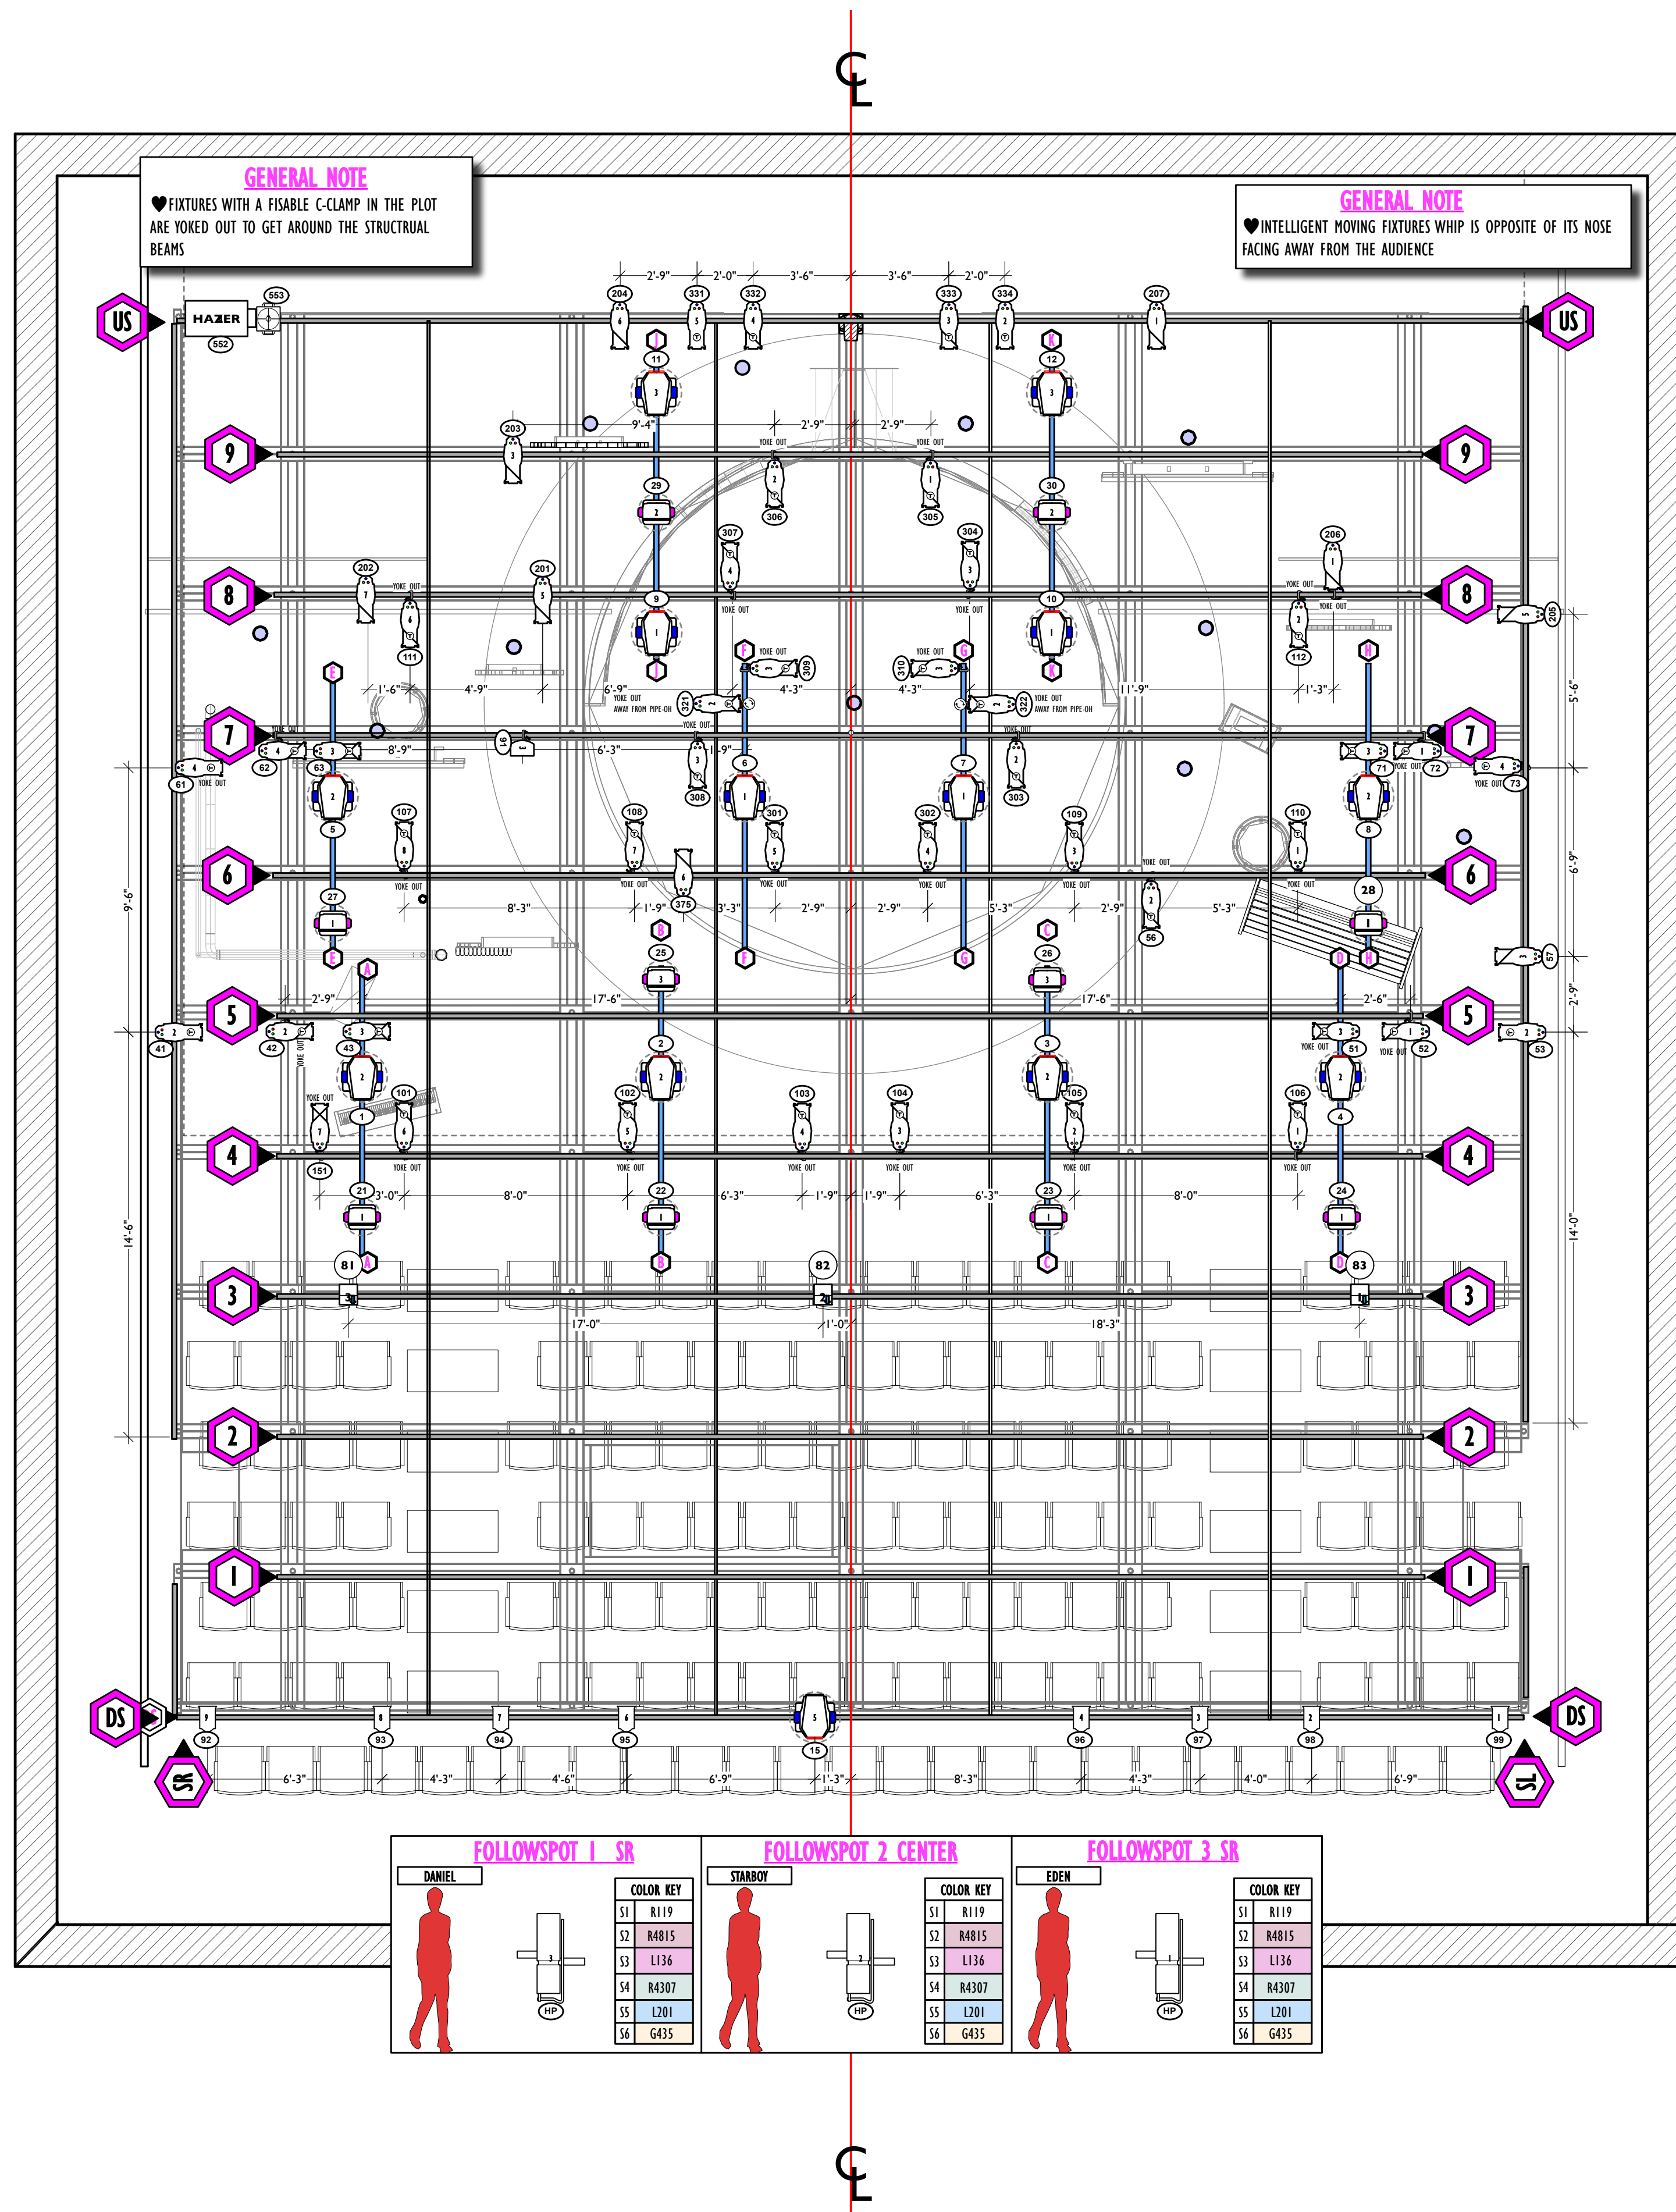


KEY

LED ELIPSODIAL	LED FRESNEL
19° S3S4	CS V FRESNEL
26° S3S4	LED PARS
36° S3S4	CSP DB
50° S3S4	BABY VIVID
	MOVING PROFILE
LED CYC	SOLAFRAME 750
CS CYC	MOVING WASH
LED STRIP	SOLAPIX
CB 12	STATIC LED WASH
LINEAR	SGM WASH
OTHER	ATMOSPHERIC
DMX BULB	HAZER
	FAN

KEY

FIXTURE TYPE → 5 → FIXTURE COUNT

LEGEND

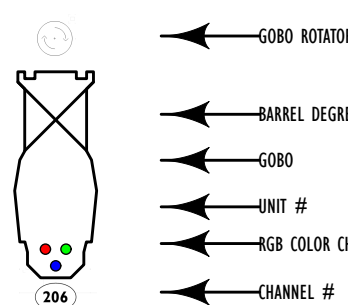

REVISION SCHEDULE

VER.	DATE	DESCRIPTION
A	10.20.24	PLOT REVIEW
B	11.15.24	FINALS
C	12.4.25	FREEZE

SAMMY WEBSTER LIGHTING DESIGN

(615) 579-1446
SAMMYZWEBSTER@OUTLOOK.COM

THIS DRAWING REPRESENTS VISUAL CONCEPTS AND CONSTRUCTION SUGGESTIONS ONLY.

IT DOES NOT REPLACE THE KNOWLEDGE AND ADVICE OF A LICENSED STRUCTURAL ENGINEER. THE DESIGNER IS UNQUALIFIED TO DETERMINE THE STRUCTURAL OR ELECTRICAL APPROPRIATENESS OF THIS DESIGN, AND WILL NOT ASSUME RESPONSIBILITY FOR IMPROPER ENGINEERING, CONSTRUCTION, HANDLING, OR USE OF EQUIPMENT.

ALL MATERIALS AND CONSTRUCTION MUST COMPLY WITH THE MOST STRINGENT APPLICABLE FEDERAL AND LOCAL FIRE, SAFETY, ENERGY, AND ENVIRONMENTAL CODES.

PRODUCED BY:

SAN DIEGO STATE UNIVERSITY
DIRECTOR: JOSH WALDEN
SCENERY BY: ATRIA PIRIOUZMAND
COSTUMES BY: ANASTASIA SENNIKOVA
LIGHTING BY: SAMMY WEBSTER
SOUND BY: PAUL PETERSON

PRODUCTION ELECTRICIAN: NAYELI BAYELI
TECHNICAL DIRECTOR: TAMARA SYLBER

WILLIAM FINN'S
A NEW BRAIN

PREBYS THEATRE
SAN DIEGO, CA

LIGHT PLOT

SCALE: 1/4"=1'-0"

EXCEPT WHERE NOTED


DATE: 10.21.24

DRAWN: SZW


1

of 6

KEY

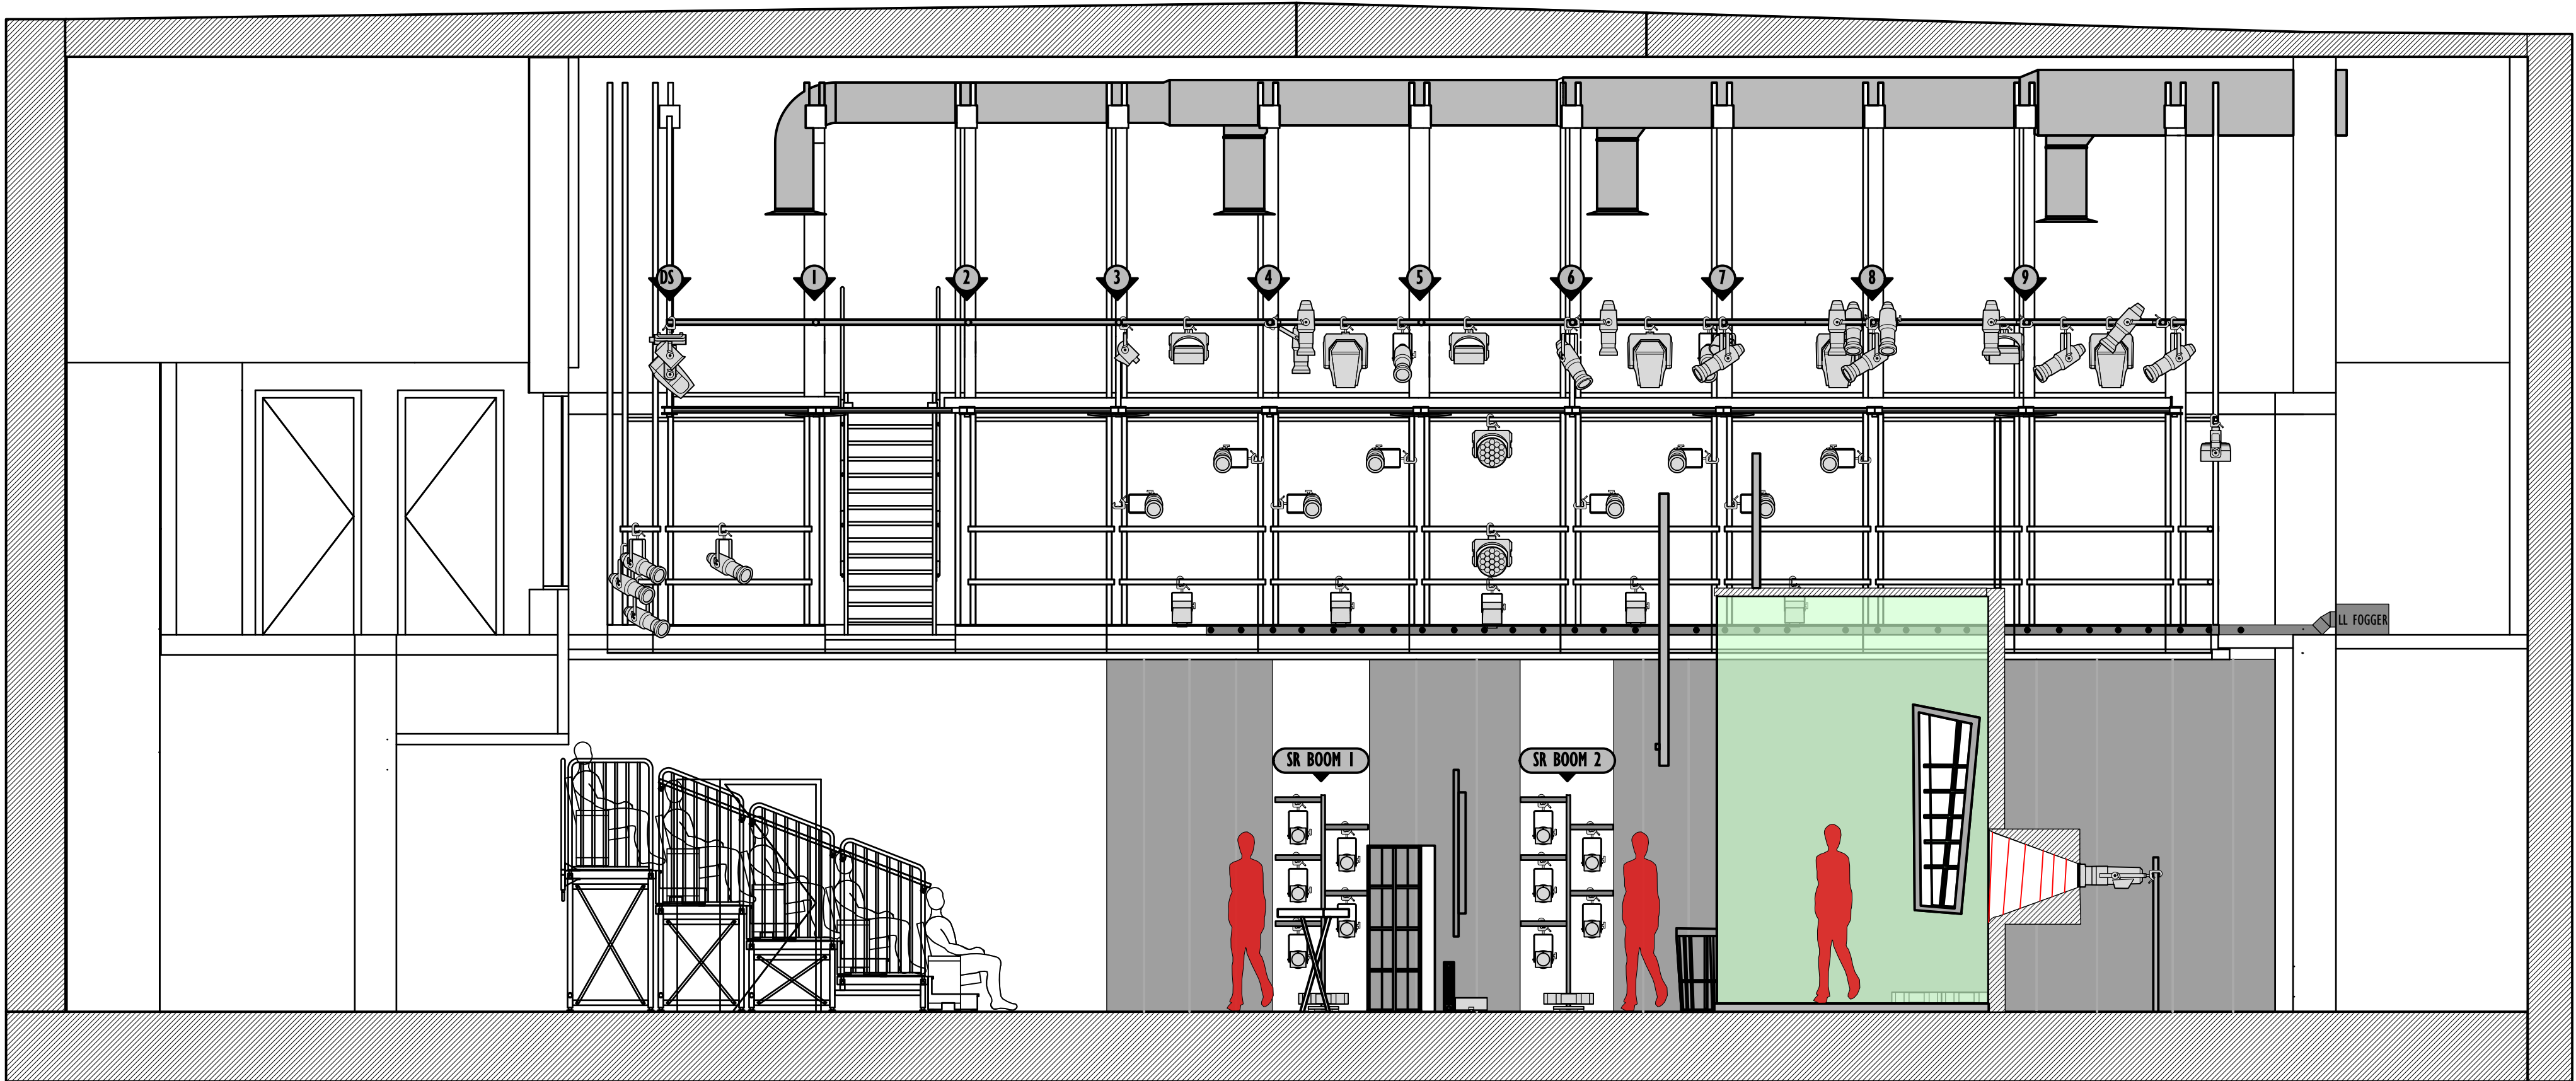

LEGEND

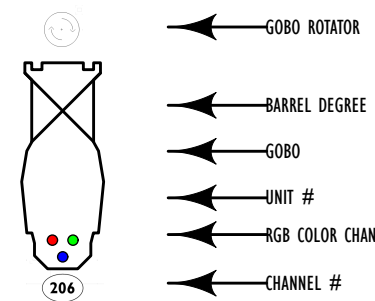

REVISION SCHEDULE

VER.	DATE	DESCRIPTION

SAMMY WEBSTER LIGHTING DESIGN

(615) 579-1446
SAMMYWEBSTER@OUTLOOK.COM

THIS DRAWING REPRESENTS VISUAL CONCEPTS
AND CONSTRUCTION SUGGESTIONS ONLY.

IT DOES NOT REPLACE THE KNOWLEDGE AND ADVICE OF A LICENSED
STRUCTURAL ENGINEER. THE DESIGNER IS UNQUALIFIED TO
DETERMINE THE STRUCTURAL OR ELECTRICAL APPROPRIATENESS OF
THIS DESIGN, AND WILL NOT ASSUME RESPONSIBILITY FOR IMPROPER
ENGINEERING, CONSTRUCTION, HANDLING, OR USE OF EQUIPMENT.
ALL MATERIALS AND CONSTRUCTION MUST COMPLY WITH THE MOST
STRINGENT APPLICABLE FEDERAL AND LOCAL FIRE, SAFETY, ENERGY,
AND ENVIRONMENTAL CODES.

PRODUCED BY:

SAN DIEGO STATE UNIVERSITY
DIRECTOR: JOSH WALDEN
SCENERY BY: ATRIA PIROUZMAND
COSTUMES BY: ANASTASIA SENNIKOVA
LIGHTING BY: SAMMY WEBSTER
SOUND BY: PAUL PETERSON

PRODUCTION ELECTRICIAN: NAYELI BAYELI
TECHNICAL DIRECTOR: TAMARA SYLBER

WILLIAM FINN'S
A NEW BRAIN

PREBYS THEATRE
SAN DIEGO, CA

SECTION

SCALE: 1/4"=1'-0"

EXCEPT WHERE NOTED


DATE: 10.21.24

DRAWN: SZW

2


of 6

SR MEZZ ELAVATION

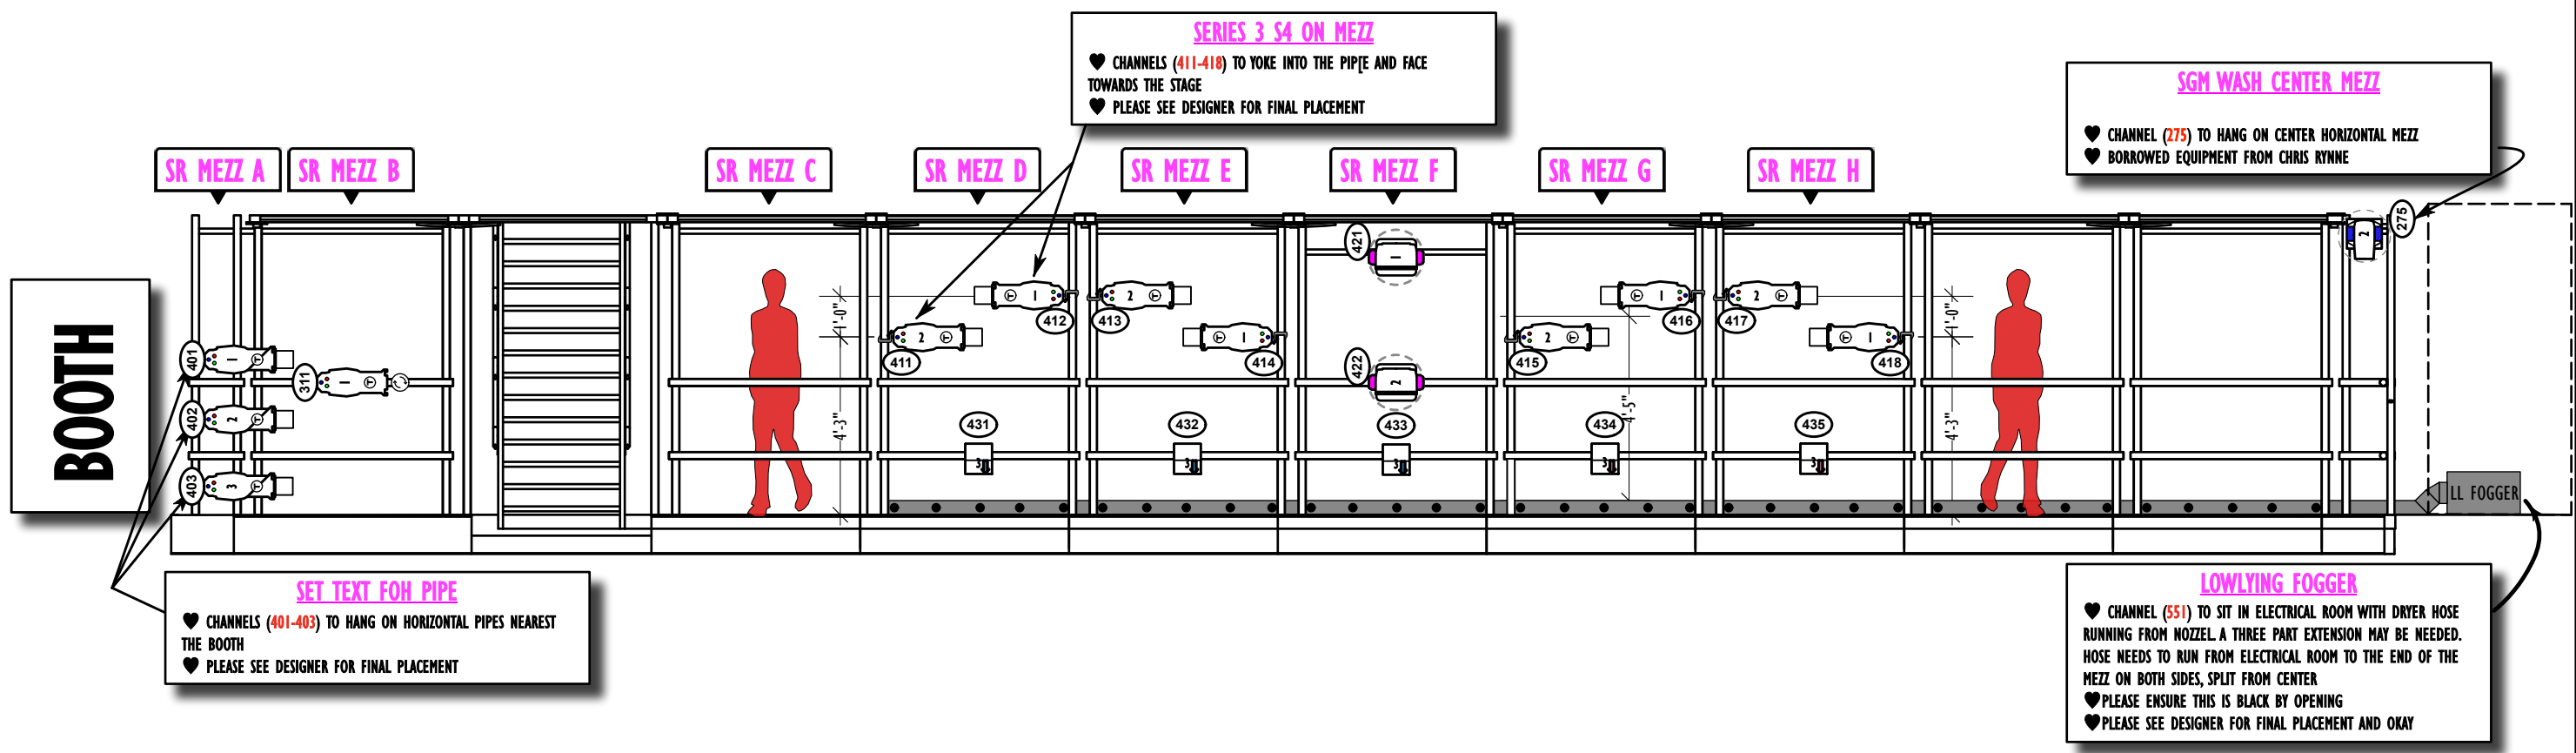


NOTE:
♥ FIXTURES NEED TO YOKE OUT 90° WHEN SIDE HUNG, PLEASE ELEVATION BELOW

ELEVATION VIEW

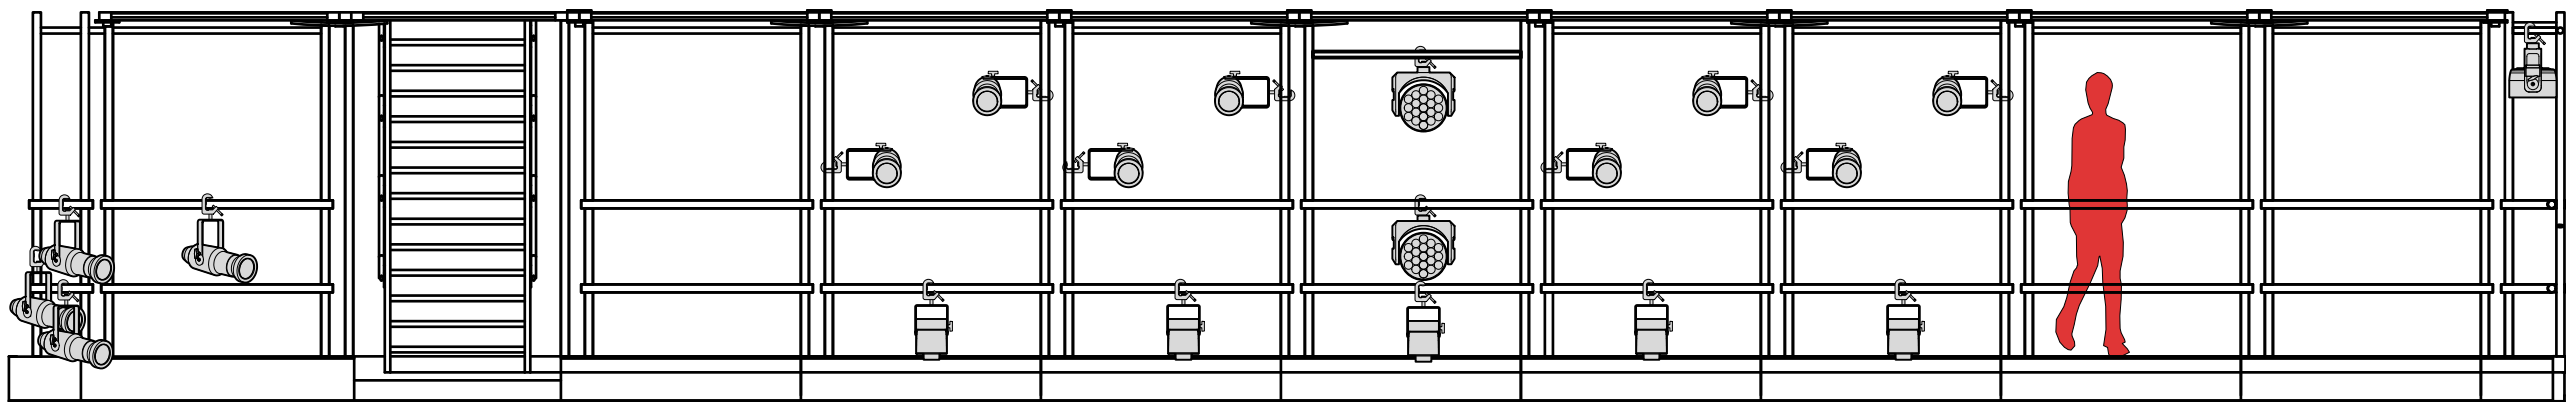


- NOTES:**
- ~ ALL UNITS HANG ON 1'-6" CENTERS UNLESS OTHERWISE NOTED.
 - ~ PROVIDE SPARE CIRCUITS AT ALL MAJOR LOCATIONS.
 - ~ DISCUSS ALL UNITS MOUNTED ON SCENERY.
 - ~ NOTE CLEARANCE FOR ALL AUTOMATED UNITS.
 - ~ BOOM MEASUREMENTS ARE TAKEN TO THE BOOM PIPE, NOT THE INSTRUMENTS.
 - ~ VERIFY ALL BOOM PLACEMENT BEFORE DEADING OFF.
 - ~ ALL BOOMS SHOULD BE RIGID AND SECURE.
 - ~ '00' IS TAKEN FROM THE CENTER OF THE FIRST ROW CENTER CHAIR

SL MEZZ ELAVATION

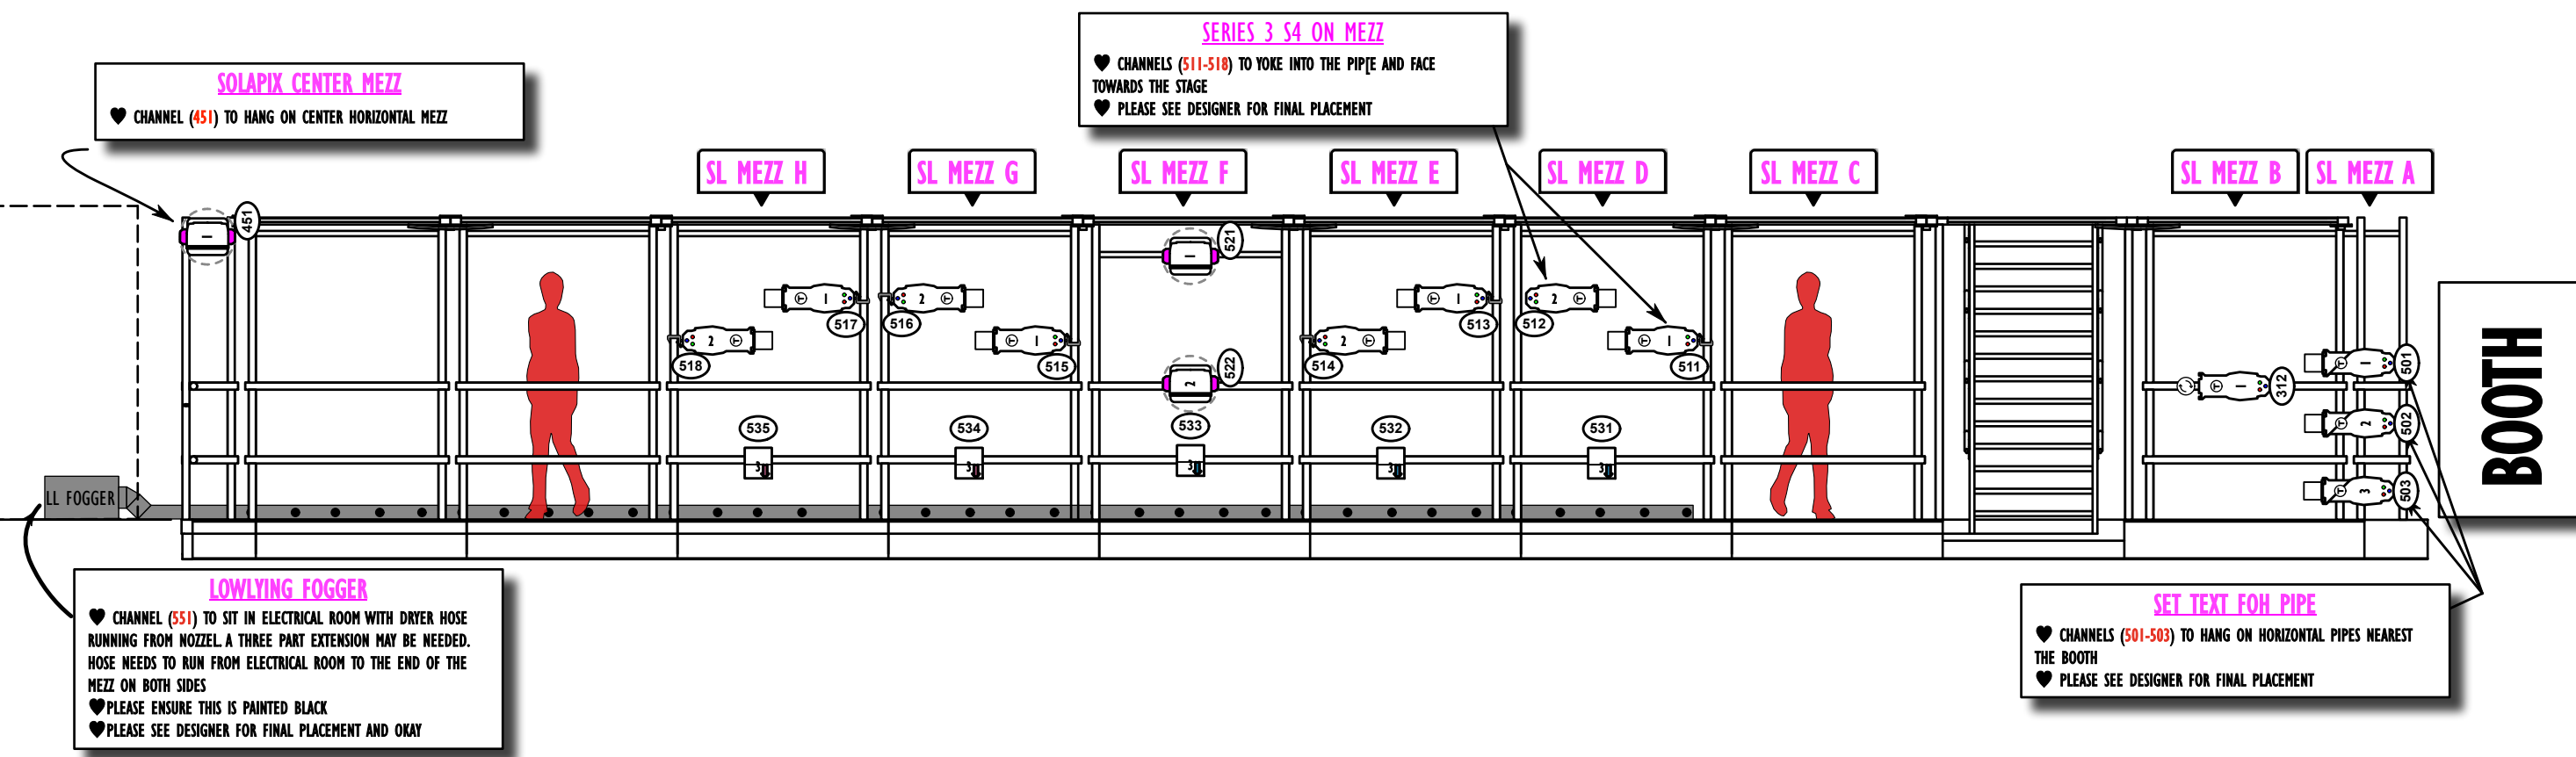

NOTE:
♥ FIXTURES NEED TO YOKE OUT 90° WHEN SIDE HUNG, PLEASE ELEVATION BELOW

ELEVATION VIEW

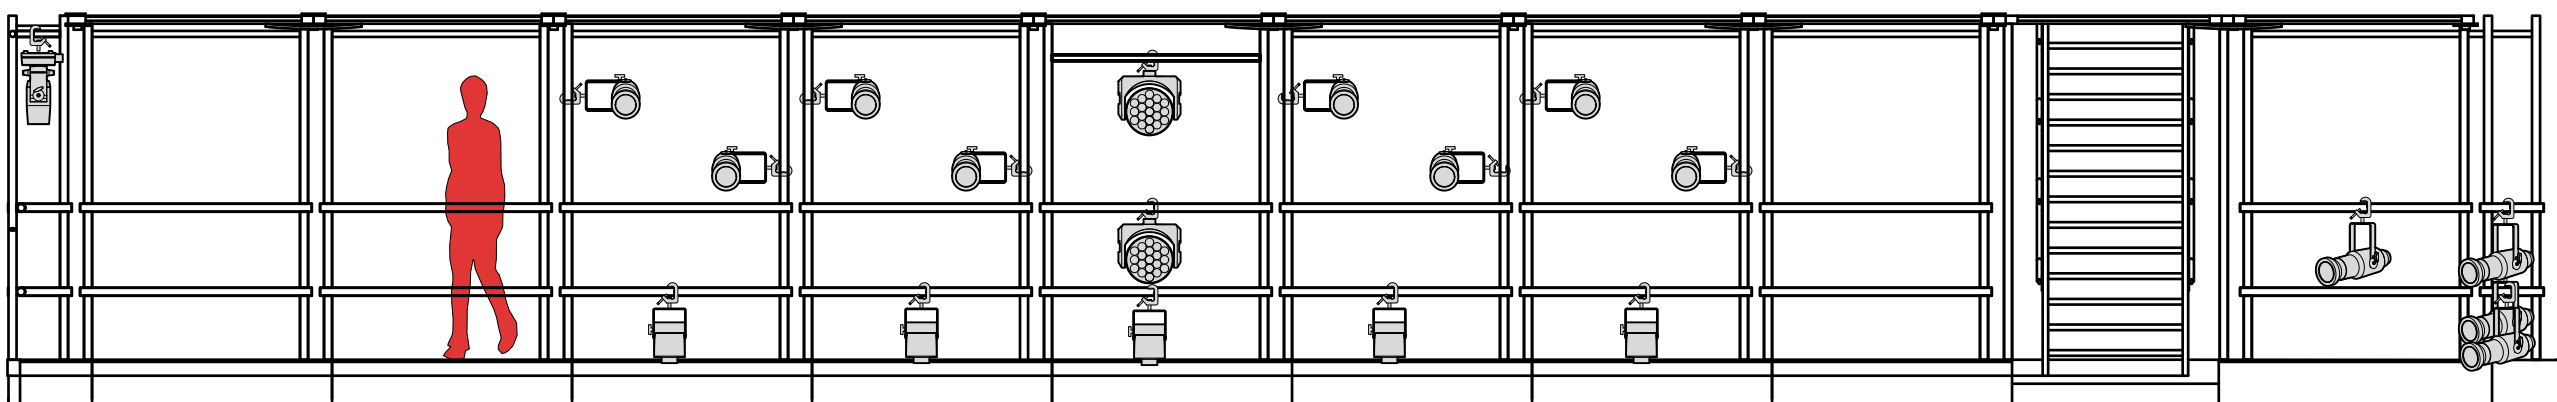

KEY

- LED ELIPSODIAL** 19° S3S4
26° S3S4
36° S3S4
50° S3S4
- LED FRESNEL** 19° CS V FRESNEL
LED PARS CSP DB
BABY VIVID
- MOVING PROFILE** SOLAFRAME 750
- LED CYC** CS CYC
- MOVING WASH** SOLAPIX
- LED STRIP** CB 12
LINEAR
- STATIC LED WASH** SGM WASH
- OTHER** DMX BULB
- ATMOSPHERIC** HAZER
FAN

KEY

FIGURE TYPE 5 FIGURE COUNT

LEGEND

- GOBO ROTATOR
BARREL DEGREE
GOBO
UNIT #
RGB COLOR CHANG
CHANNEL #

REVISION SCHEDULE

VER.	DATE	DESCRIPTION
A	10.20.24	PLOT REVIEW
B	11.15.24	FINALS
C	12.4.25	FREEZE

SAMMY WEBSTER LIGHTING DESIGN

(615) 579-1446
SAMMYZWEBSTER@OUTLOOK.COM

THIS DRAWING REPRESENTS VISUAL CONCEPTS AND CONSTRUCTION SUGGESTIONS ONLY.

IT DOES NOT REPLACE THE KNOWLEDGE AND ADVICE OF A LICENSED STRUCTURAL ENGINEER. THE DESIGNER IS UNQUALIFIED TO DETERMINE THE STRUCTURAL OR ELECTRICAL APPROPRIATENESS OF THIS DESIGN, AND WILL NOT ASSUME RESPONSIBILITY FOR IMPROPER ENGINEERING, CONSTRUCTION, HANDLING, OR USE OF EQUIPMENT. ALL MATERIALS AND CONSTRUCTION MUST COMPLY WITH THE MOST STRINGENT APPLICABLE FEDERAL AND LOCAL FIRE, SAFETY, ENERGY, AND ENVIRONMENTAL CODES.

PRODUCED BY:

SAN DIEGO STATE UNIVERSITY
DIRECTOR: JOSH WALDEN
SCENERY BY: ATRIA PIROUZMAND
COSTUMES BY: ANASTASIA SENNIKOVA
LIGHTING BY: SAMMY WEBSTER
SOUND BY: PAUL PETERSON

PRODUCTION ELECTRICIAN: NAYELI BAYELI
TECHNICAL DIRECTOR: TAMARA SYLBER

WILLIAM FINN'S A NEW BRAIN

PREBYS THEATRE
SAN DIEGO, CA

MEZZ

SCALE: 1/4"=1'-0"


DATE: 10.21.24

DRAWN: SZW

EXCEPT WHERE NOTED

3

of 6

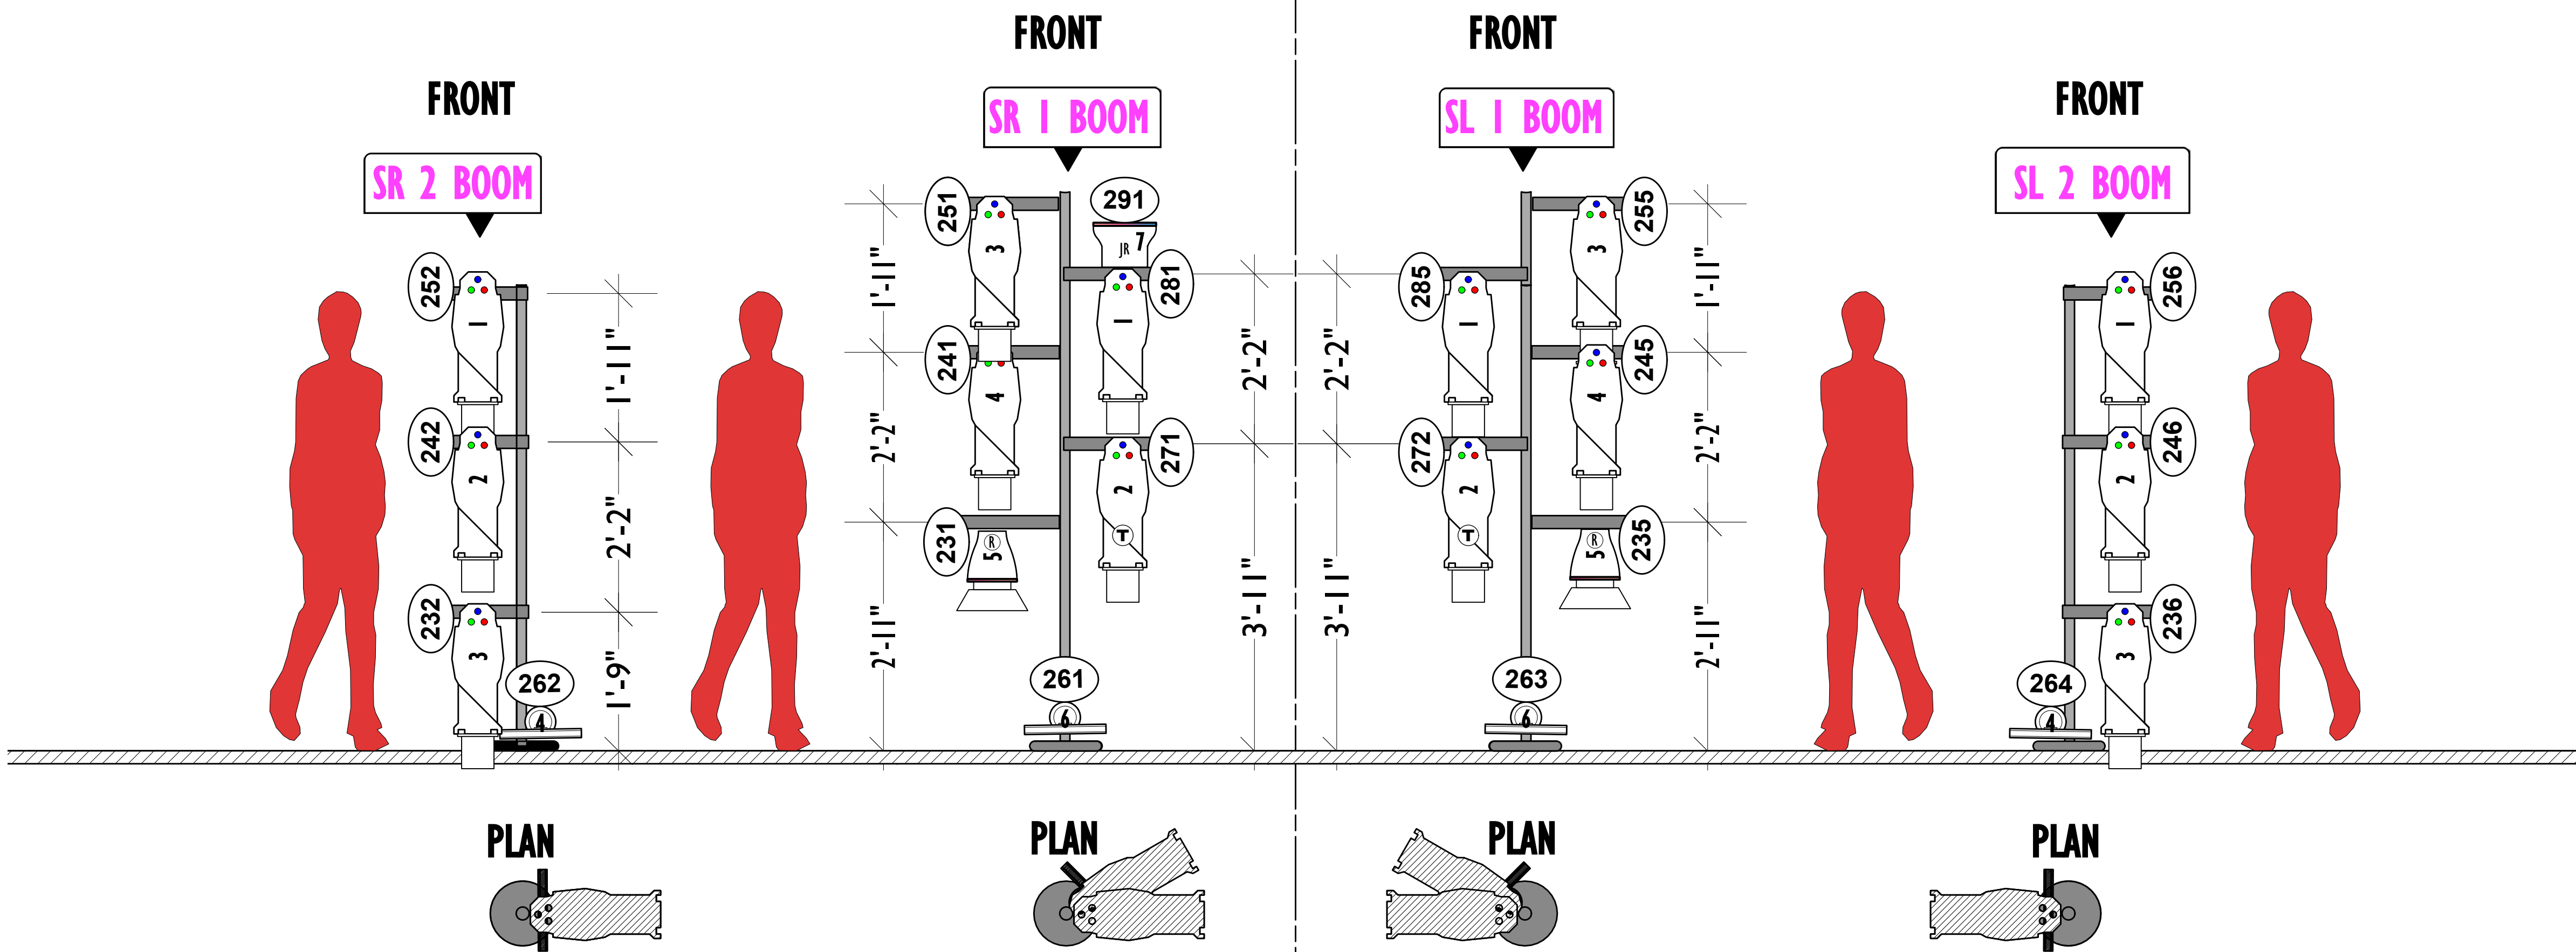

NOTES:

- ~ ALL UNITS HANG ON 1'-6" CENTERS UNLESS OTHERWISE NOTED.
- ~ PROVIDE SPARE CIRCUITS AT ALL MAJOR LOCATIONS.
- ~ DISCUSS ALL UNITS MOUNTED ON SCENERY.
- ~ NOTE CLEARANCE FOR ALL AUTOMATED UNITS.
- ~ BOOM MEASUREMENTS ARE TAKEN TO THE BOOM PIPE, NOT THE INSTRUMENTS.
- ~ VERIFY ALL BOOM PLACEMENT BEFORE DEADING OFF.
- ~ ALL BOOMS SHOULD BE RIGID AND SECURE.
- ~ 0'0" IS TAKEN FROM THE CENTER OF THE FIRST ROW CENTER CHAIR

KEY

LED ELIPSODIAL
19° S3S4
26° S3S4
36° S3S4
50° S3S4

LED FRESNEL
CS V FRESNEL
LED PARS
CSP DB
BABY VIVID

LED CYC
CS CYC

LED STRIP
CB 12
LINEAR

MOVING PROFILE
SOLAFRAME 750

MOVING WASH
SOLAPIX

STATIC LED WASH
SGM WASH


OTHER
DMX BULB

ATMOSPHERIC
HAZER
FAN

KEY

FIGURE TYPE: 1 2 

LEGEND

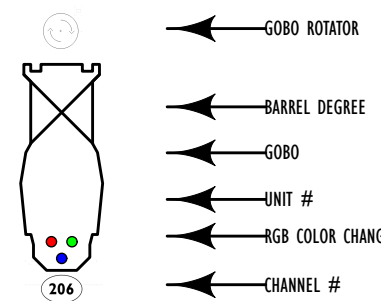

REVISION SCHEDULE

VER.	DATE	DESCRIPTION

SAMMY WEBSTER LIGHTING DESIGN

(615) 579-1446
SAMMYZWEBSTER@OUTLOOK.COM

THIS DRAWING REPRESENTS VISUAL CONCEPTS AND CONSTRUCTION SUGGESTIONS ONLY.

IT DOES NOT REPLACE THE KNOWLEDGE AND ADVICE OF A LICENSED STRUCTURAL ENGINEER. THE DESIGNER IS UNQUALIFIED TO DETERMINE THE STRUCTURAL OR ELECTRICAL APPROPRIATENESS OF THIS DESIGN, AND WILL NOT ASSUME RESPONSIBILITY FOR IMPROPER ENGINEERING, CONSTRUCTION, HANDLING, OR USE OF EQUIPMENT. ALL MATERIALS AND CONSTRUCTION MUST COMPLY WITH THE MOST STRINGENT APPLICABLE FEDERAL AND LOCAL FIRE, SAFETY, ENERGY, AND ENVIRONMENTAL CODES.

PRODUCED BY:

SAN DIEGO STATE UNIVERSITY
DIRECTOR: JOSH WALDEN
SCENERY BY: ATRIA FIROUZMAND
COSTUMES BY: ANASTASIIA SENNIKOVA
LIGHTING BY: SAMMY WEBSTER
SOUND BY: PAUL PETERSON

PRODUCTION ELECTRICIAN: NAYELI BAYELI
TECHNICAL DIRECTOR: TAMARA SYLBER

WILLIAM FINN'S
A NEW BRAIN

PREBYS THEATRE
SAN DIEGO, CA

BOOMS

SCALE: 1/4"=1'-0"


EXCEPT WHERE NOTED

DATE: 10.21.24

DRAWN: SZW

4

of 6

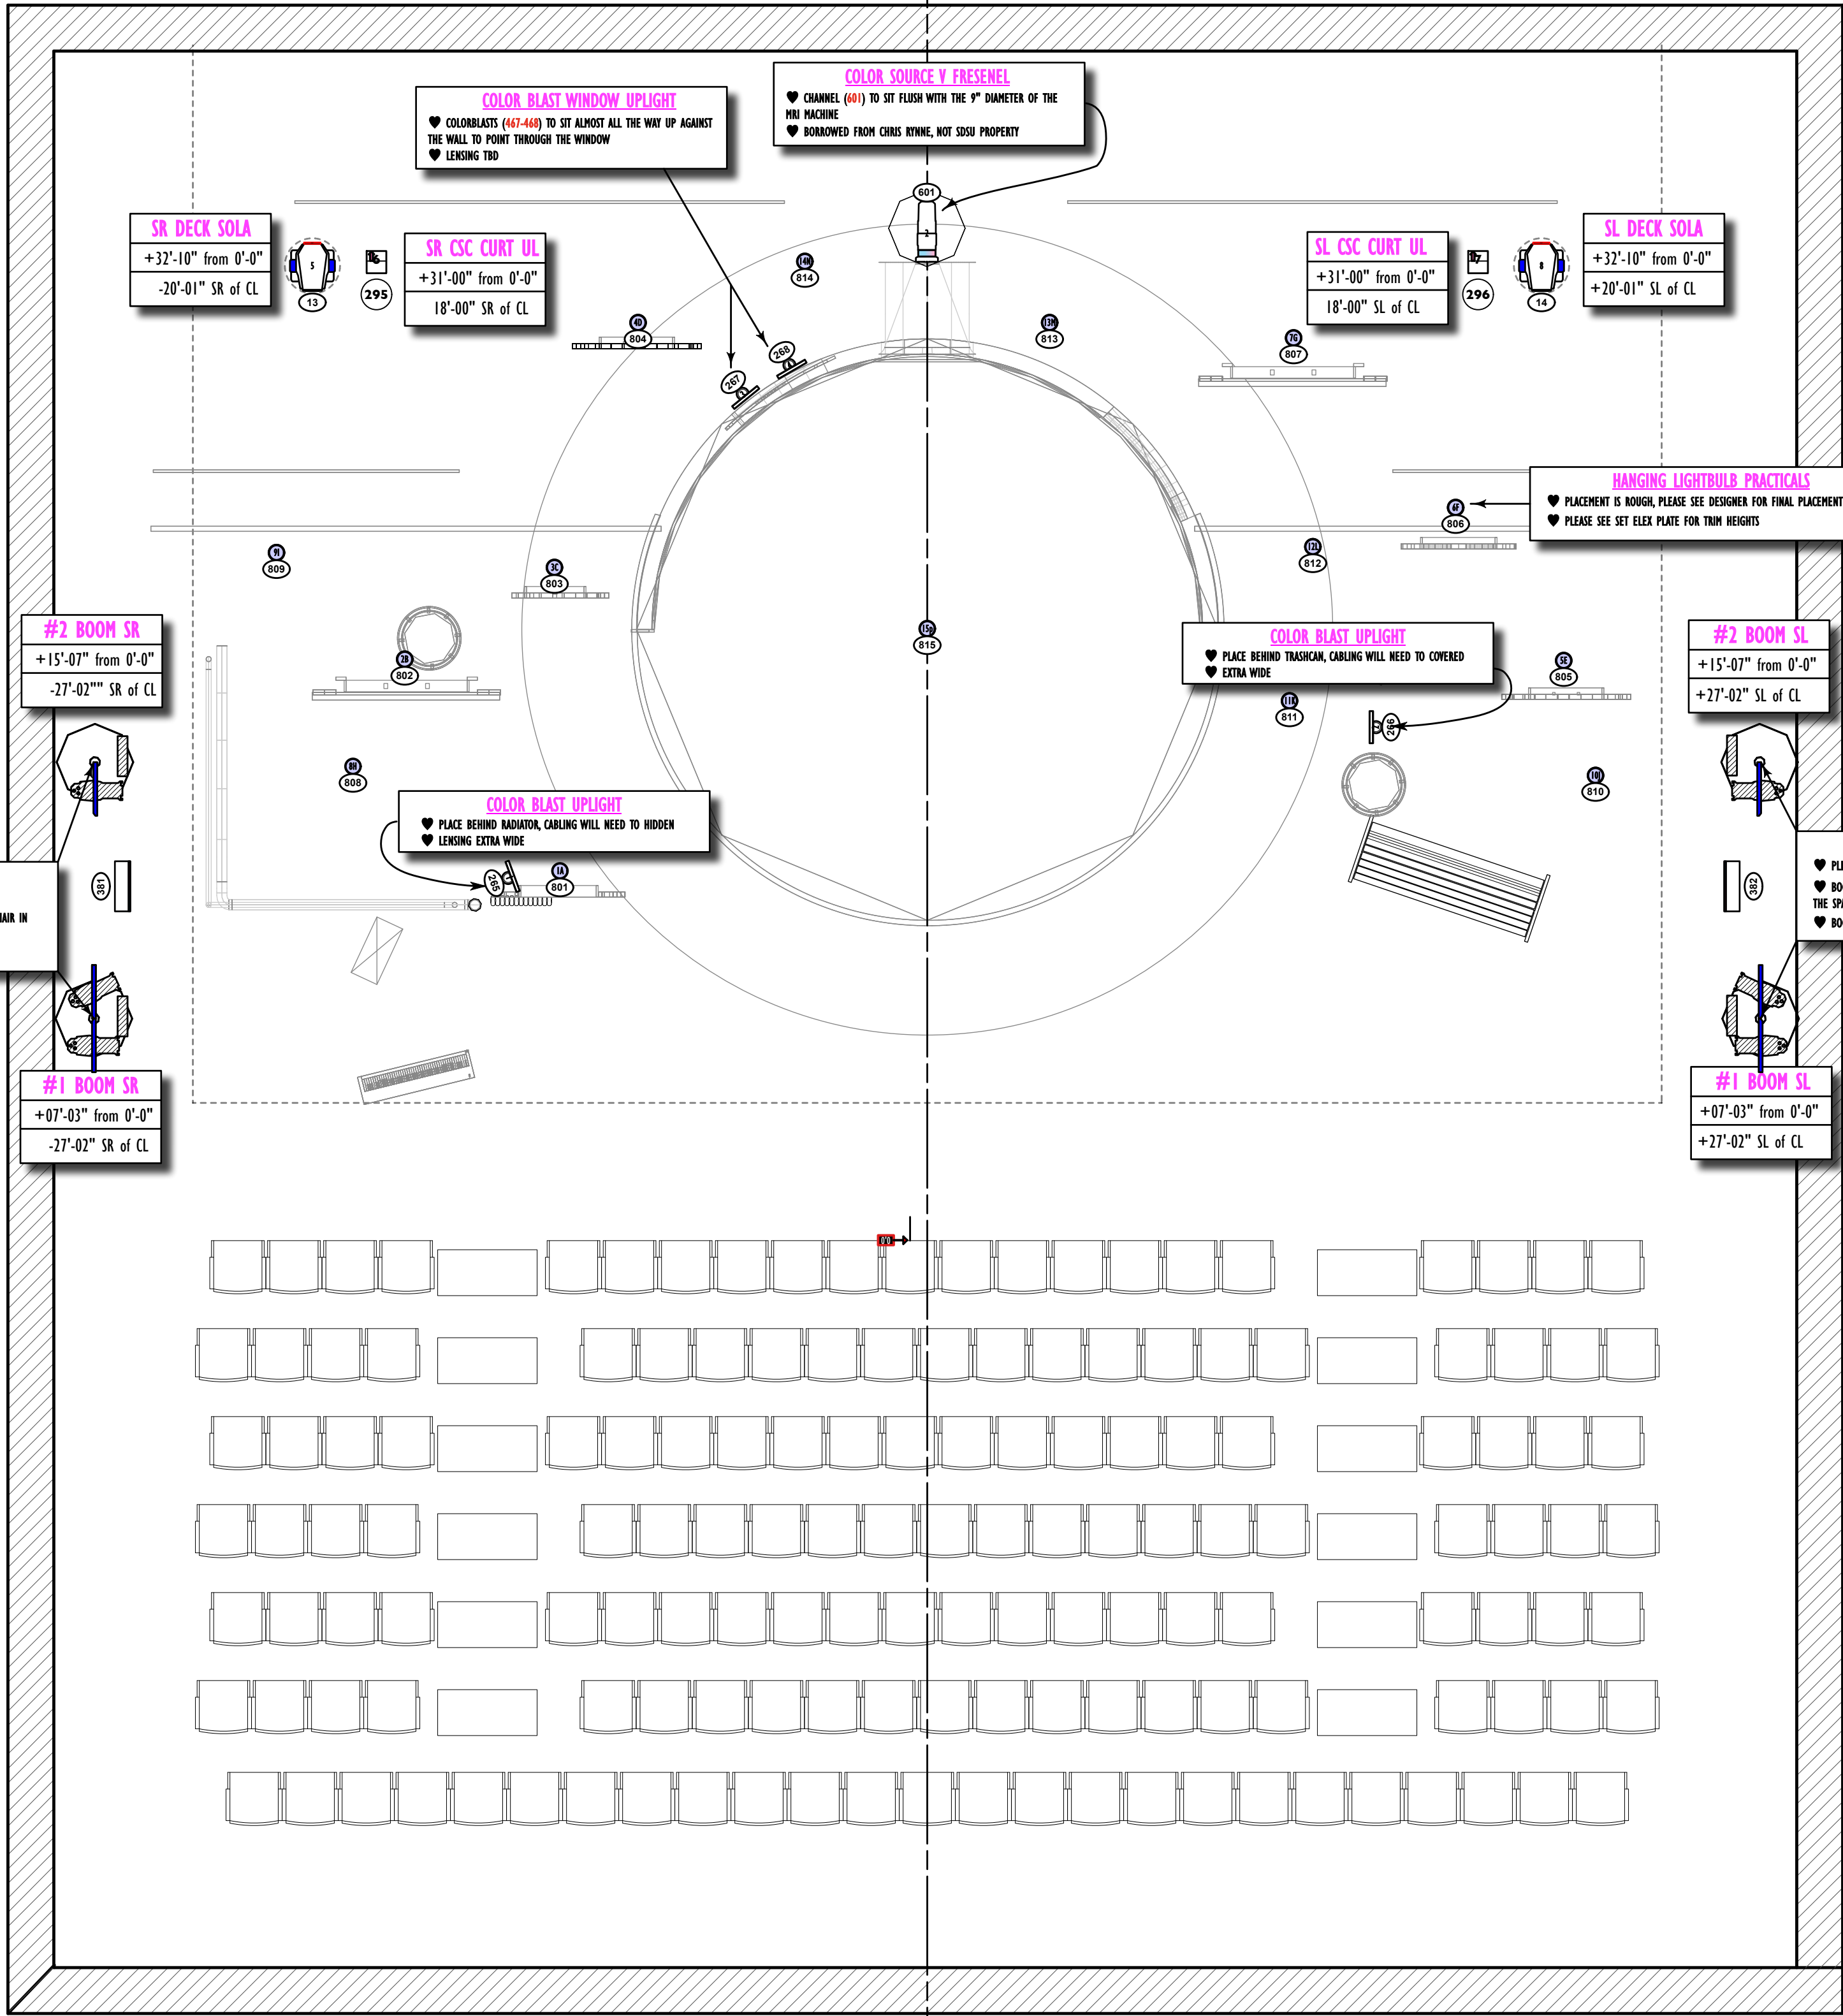

- ALL UNITS HANG ON 1'-6" CENTERS UNLESS OTHERWISE NOTED.
- PROVIDE SPARE CIRCUIT ON ALL MAJOR LOCATIONS.
- DISCUSS ALL UNITS MOUNTED ON SCENERY.
- NOTE CLEARANCE FOR ALL AUTOMATED UNITS.
- BOOM MEASUREMENTS ARE TAKEN TO THE BOOM PIPE, NOT THE INSTRUMENTS.
- VERIFY ALL BOOM PLACEMENT BEFORE DEADING OFF.
- ALL BOOMS SHOULD BE RIGID AND SECURE.
- 0'0" IS TAKEN FROM THE CENTER OF THE FIRST ROW CENTER CHAIR

LED ELIPSODIAL **LED FRESNEL**

 19° S3S4 CS V FRESNEL

LED PARS

 26° S3S4 CSP DB

 36° S3S4 BABY VIVID

MOVING PROFILE

 SOLAFRAME 750

LED CYC

 CS CYC

MOVING WASH

LED STRIP **SOLAPIX**

 CB 12

STATIC LED WASH

 LINEAR SGM WASH

OTHER

ATMOSPHERIC

 DMX BULB HAZER

 FAN

FIXTURE TYPE → ← FIXTURE COUNT

The diagram shows a side view of a Gobo Rotator. A circular inset at the top left shows a top-down view of the device. To the right of the main diagram, six arrows point to specific components, each with a label:

- GOBO ROTATOR (points to the top of the device)
- BARREL DEGREE (points to the top of the barrel)
- GOBO (points to the top of the barrel)
- UNIT # (points to the top of the barrel)
- RGB COLOR CHANG (points to the top of the barrel)
- CHANNEL # (points to the top of the barrel)

<u>VER.</u>	<u>DATE</u>	<u>DESCRIPTION</u>

(615) 579-1446
SAMMYZWEBSTER@OUTLOOK.COM

IT DOES NOT REPLACE THE KNOWLEDGE AND ADVICE OF A LICENSED STRUCTURAL ENGINEER. THE DESIGNER IS UNQUALIFIED TO DETERMINE THE STRUCTURAL OR ELECTRICAL APPROPRIATENESS OF THIS DESIGN, AND WILL NOT ASSUME RESPONSIBILITY FOR IMPROPER ENGINEERING, CONSTRUCTION, HANDLING, OR USE OF EQUIPMENT.

ALL MATERIALS AND CONSTRUCTION MUST COMPLY WITH THE MOST STRINGENT APPLICABLE FEDERAL AND LOCAL FIRE, SAFETY, ENERGY, AND ENVIRONMENTAL CODES.

PRODUCTION ELECTRICIAN: NAYELI BAYELI
TECHNICAL DIRECTOR: TAMARA SYLBER

PREBYS THEATRE
SAN DIEGO, CA

SCALE: 1/4"=1'-0" EXCEPT WHERE NOTED

EXCEPT WHERE NOTED


5
of 6

MRI SPIRAL


- ♥ SPIRAL NOT DRAFTED WITH 100% ACCURACY, THIS IS A MOCK UP. 7 SPIRALS STARTING WITH A 10" DIAMETER STARTING US, ENDING WITH A 2.9" DIAMETER DS. 4" BETWEEN LOOPS WITH A .46" THICKNESS.
- ♥ DIODS SHOULD FACE THE AUDIENCE FOR HYPNOTIC EFFECT LEADING INTO THE CENTER CIRCLE
- ♥ PLEASE ENSURE CHANNELS START FROM ONE END AND END ON THE OTHER. CHANNELS SHOULD START DS AND END US
- ♥ REQUIRES 2 UNIVERSES OF CONTROL
- ♥ 60 LEDS PER 3FT/300 LEDS PER 16.4FT/ 3 DMX ADDRESSES PER LED/ 900 DMX CHANNELS OF CONTROL NEEDED FOR 300 CHANNELS OF LEDS PER 16.4FT

FLEX NEON CHANNELS (1000-1300)

PRODUCT LINK:
<https://www.environmentallights.com/18953-in-pf-rgb-5m.html>

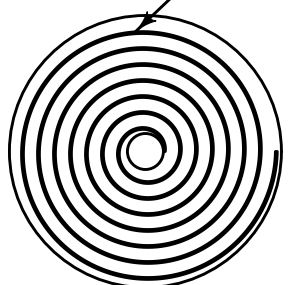

ELEVATION VIEW

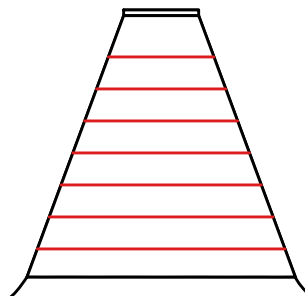


TOP/DOWN VIEW

STREETLIGHT


- ♥ SODIUM BULB EFFECT DESIRED IN CHANNEL (58), IF HIGH PRESSURE CANT BE PURCHASED, PLEASE ATTEMPT TO REPLICATE THE CT AND QUALITY OF ONE
- ♥ DIMMABLE TO 0% PERCEIVABLE
- ♥ DIMMABLE POWER WILL NEED TO BE RAN TO THIS LAMP POST, CONVENTIONAL LAMP IF AVAILABLE
- ♥ BASE SIZE: E35
- ♥ COLOR TEMP: 2000K-2200K RANGE

SODIUM LIGHT BULB IN FROSTED PLEXI CHANNEL (58)

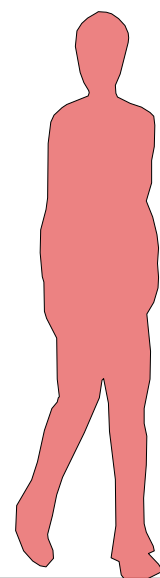


UPLIT WALL

- ♥ LED TAPE TO BE HOUSED, DIODS FACING TO THE SKY, INSIDE CHANNEL PROVIDED BY SCENIC
- ♥ FLEXIBLE RGBWW TAPE NEEDED TO FIT CURVE OF WALL
- ♥ 20'-4" NEEDED SR OF THE DOOR/ 4'-5" NEEDED SL OF THE DOOR
- ♥ 24'9" NEEDED TOTAL FOR BOTH SIDES

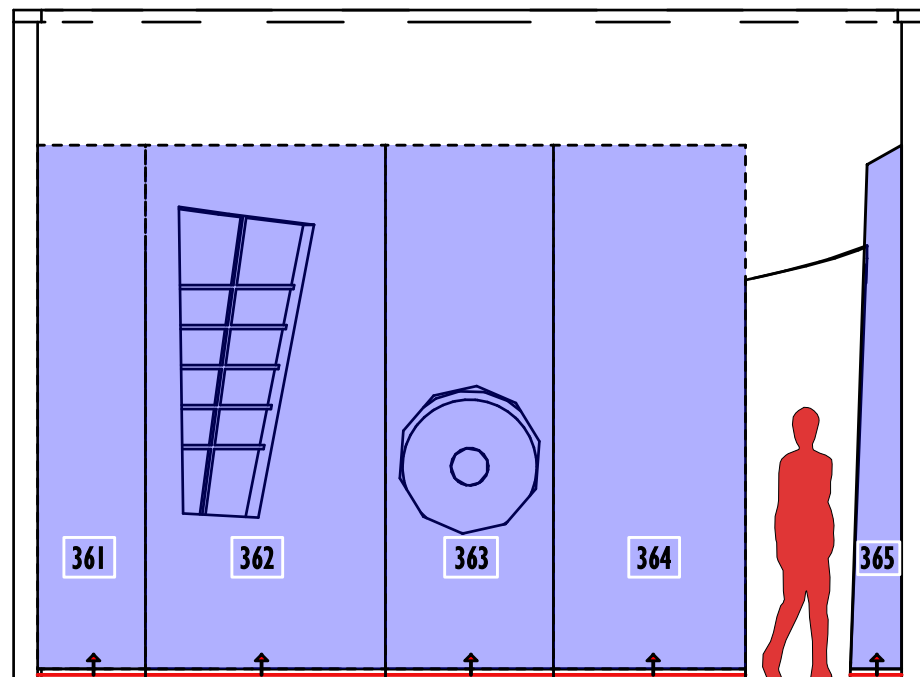

ELEVATION VIEW

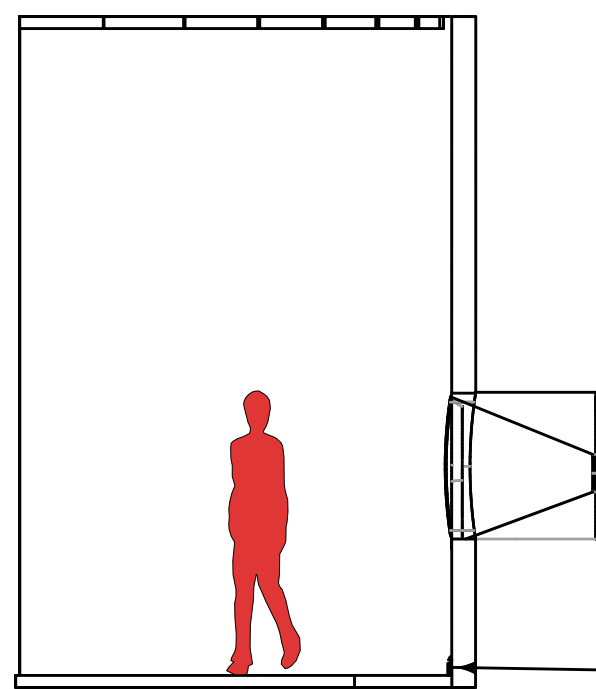


SECTION VIEW

PIXEL TAPE CHANNEL (361-365)

MRI BED

- ♥ PLEASE ENSURE WIRELESS CONTROL
- ♥ BED SHOULD HAVE PIXEL CONTROL AROUND ENTIRE OUTSIDE SURFACE, DIODS FACING THE AUDIENCE

ELEVATION VIEW

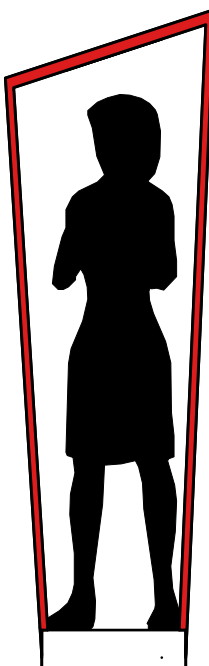

PIXEL TAPE CHANNELS (1400-###)

SECTION VIEW



PRODUCT LINK:
<https://www.environmentallights.com/18953-in-pf-rgb-5m.html>

PIXEL TAPE CHANNELS (1400-###)


HANING DMX LIGHT BULBS

- ♥ ENSURE YOU PURCHASE THE TRANSMITTER ALONG WITH THE 15 BULBS
- ♥ PAINT BASES AND CABELING BLACK TO GIVE FLOATING ILLUSION
- ♥ 5 DMX ADDRESSES NEEDED PER 1 BULB/ 75 CHANNELS PER 15 BULBS
- ♥ 80 DMX ADDRESS NEEDED PER TRANSMITTER
- ♥ TRIM HEIGHT IS TAKEN FROM DECK TO BOTTOM OF BULB
- ♥ TO BE HUNG FROM PIPE OR TENSION GRID, DRAFTED TO TG

HANGING DMX LIGHT BULBS

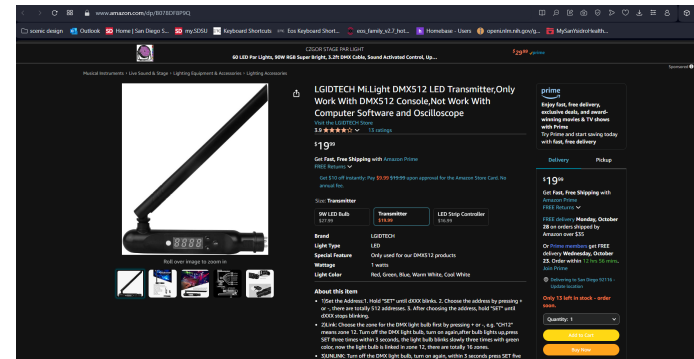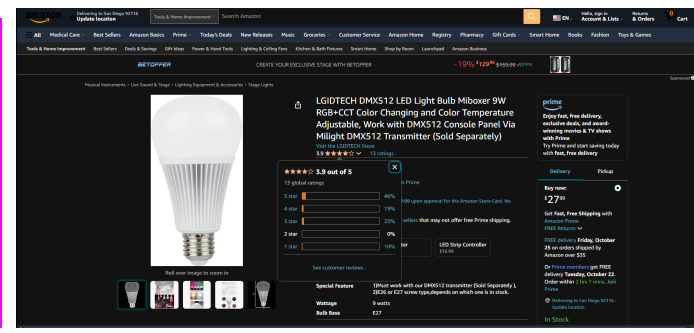


TRANSMITTER

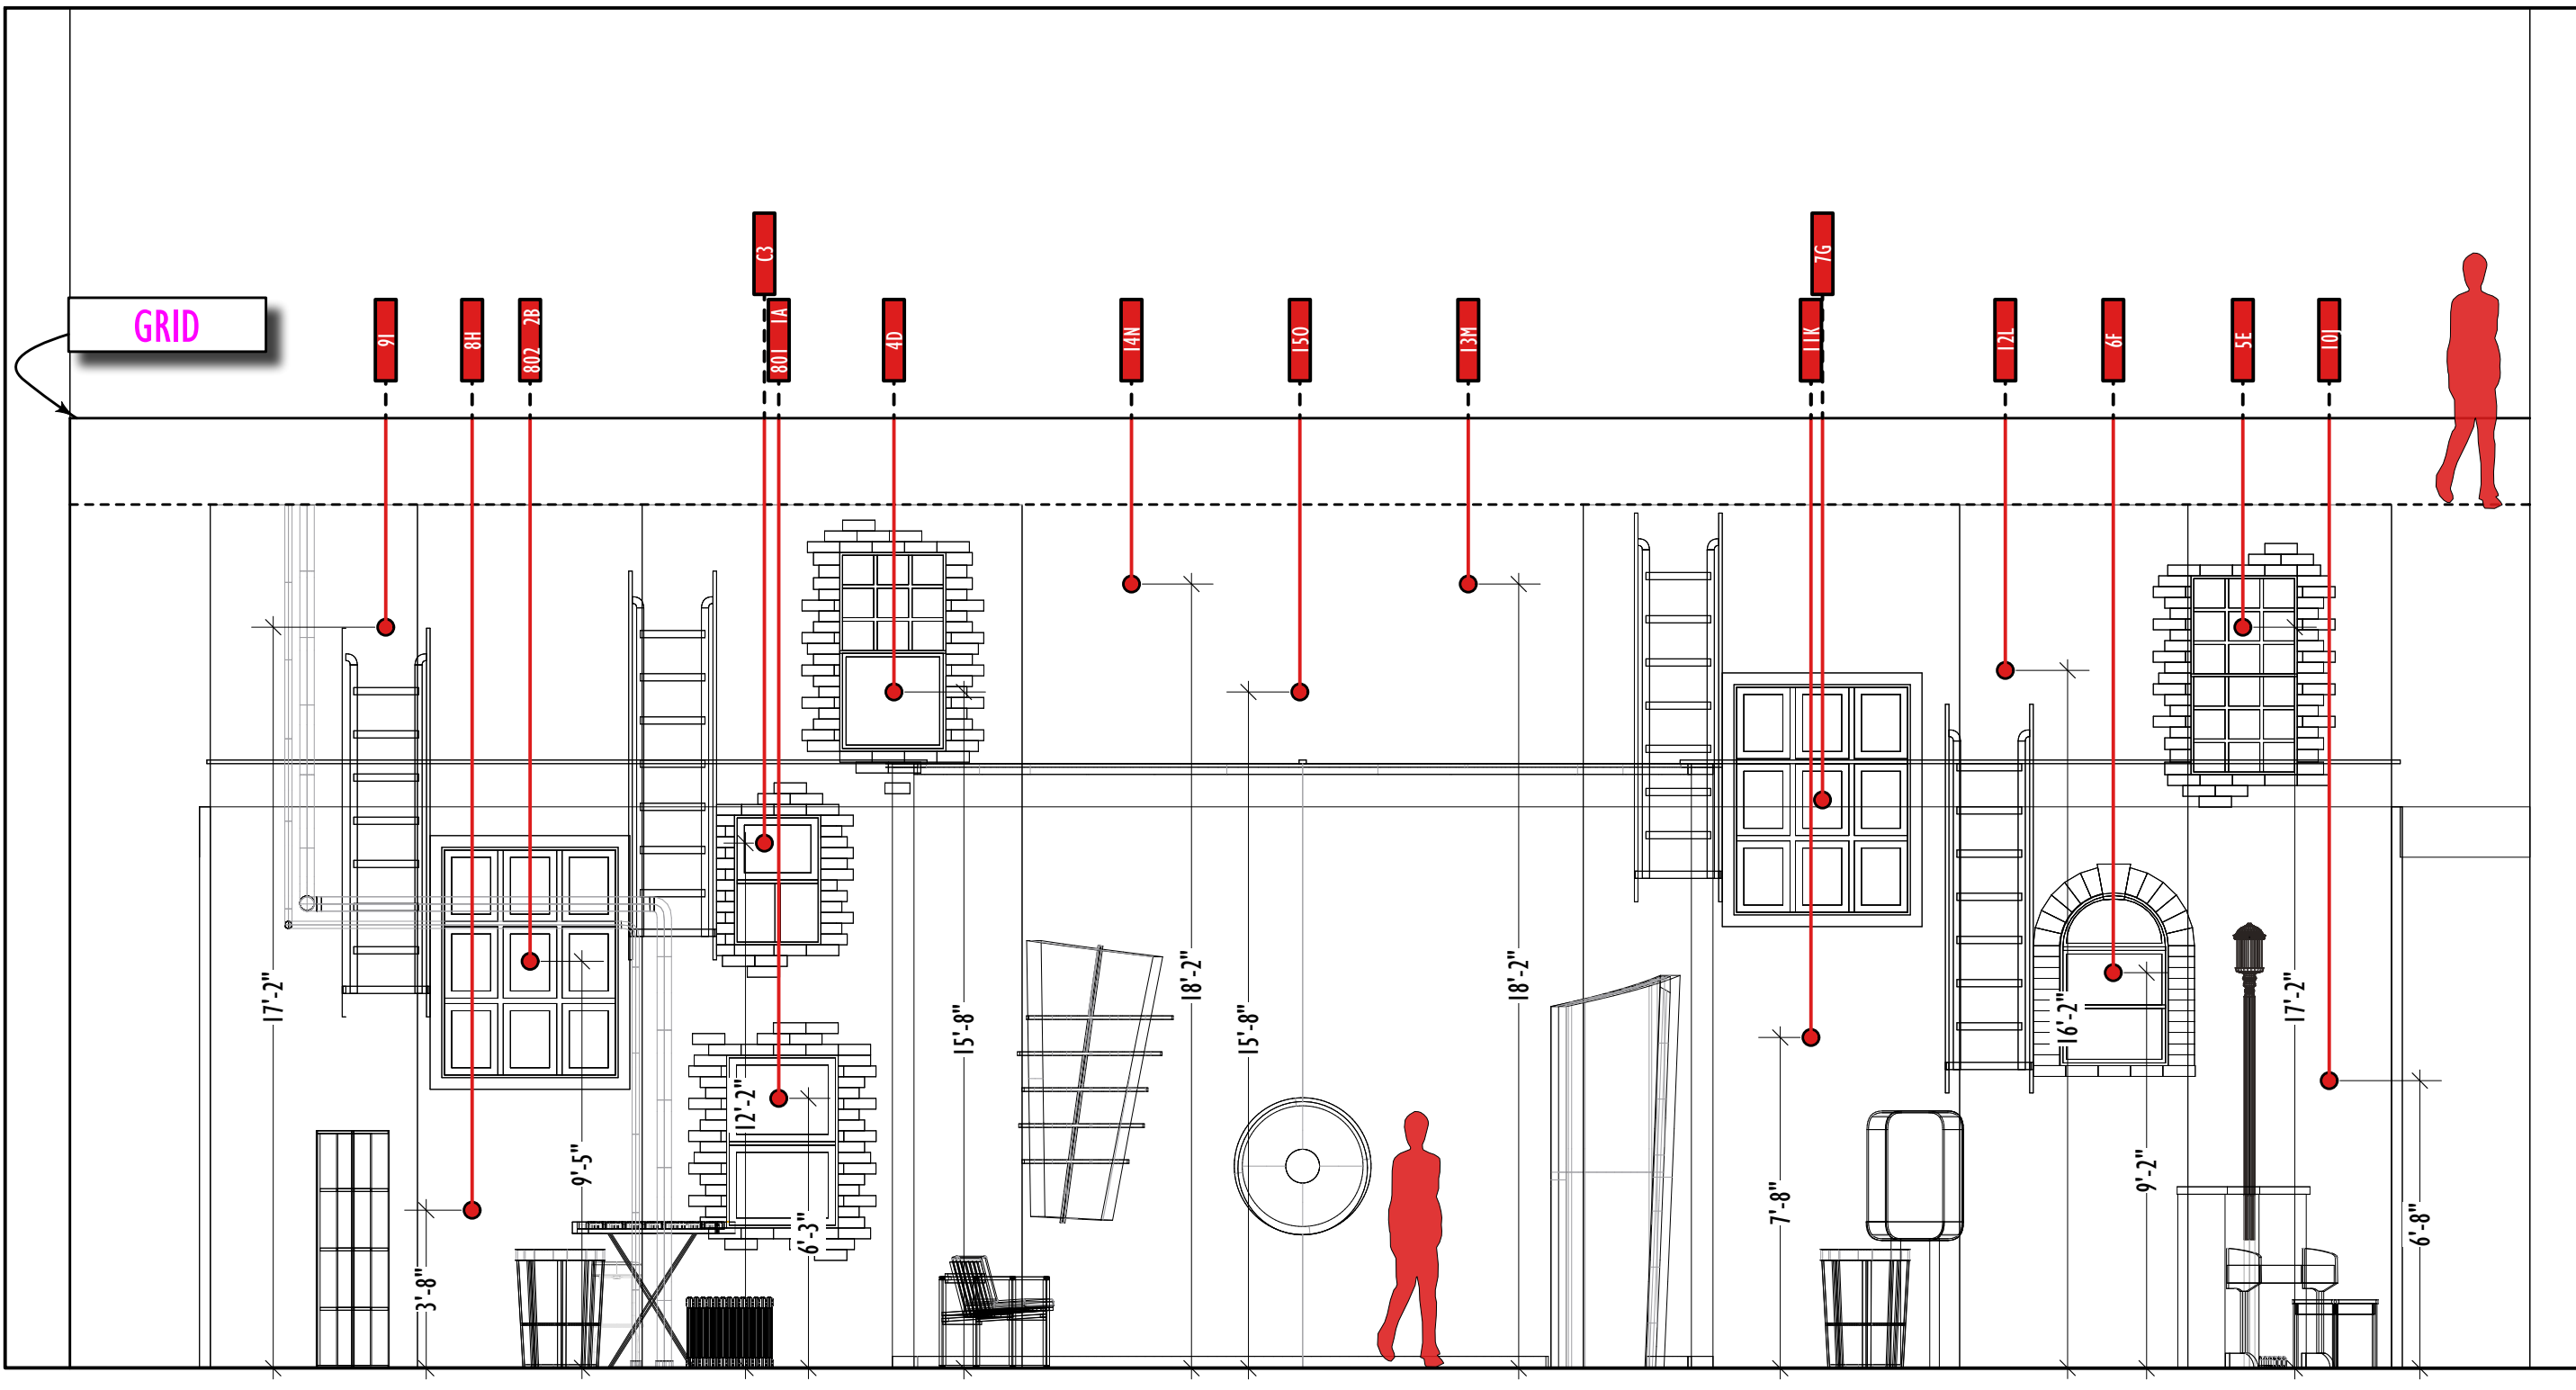

KEY

LEGEND

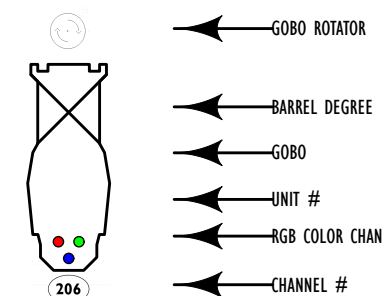

REVISION SCHEDULE

VER.	DATE	DESCRIPTION

SAMMY WEBSTER LIGHTING DESIGN

(615) 579-1446
SAMMYZWEBSTER@OUTLOOK.COM

THIS DRAWING REPRESENTS VISUAL CONCEPTS AND CONSTRUCTION SUGGESTIONS ONLY.

IT DOES NOT REPLACE THE KNOWLEDGE AND ADVICE OF A LICENSED STRUCTURAL ENGINEER. THE DESIGNER IS UNQUALIFIED TO DETERMINE THE STRUCTURAL OR ELECTRICAL APPROPRIATENESS OF THIS DESIGN, AND WILL NOT ASSUME RESPONSIBILITY FOR IMPROPER ENGINEERING, CONSTRUCTION, HANDLING, OR USE OF EQUIPMENT. ALL MATERIALS AND CONSTRUCTION MUST COMPLY WITH THE MOST STRINGENT APPLICABLE FEDERAL AND LOCAL FIRE, SAFETY, ENERGY, AND ENVIRONMENTAL CODES.

PRODUCED BY:

SAN DIEGO STATE UNIVERSITY
DIRECTOR: JOSH WALDEN
SCENERY BY: ATRIA PHROUZMAIND
COSTUMES BY: ANASTASIA SENNIKOVA
LIGHTING BY: SAMMY WEBSTER
SOUND BY: PAUL PETERSON
PRODUCTION ELECTRICIAN: NAYELI BAYELI
TECHNICAL DIRECTOR: TAMARA SYLBER

WILLIAM FINN'S A NEW BRAIN

PREBYS THEATRE
SAN DIEGO, CA

SET ELEX

SCALE: 1/4"=1'-0"

DATE: 10.21.24

DRAWN: SZW

EXCEPT WHERE NOTED

6

of 6