




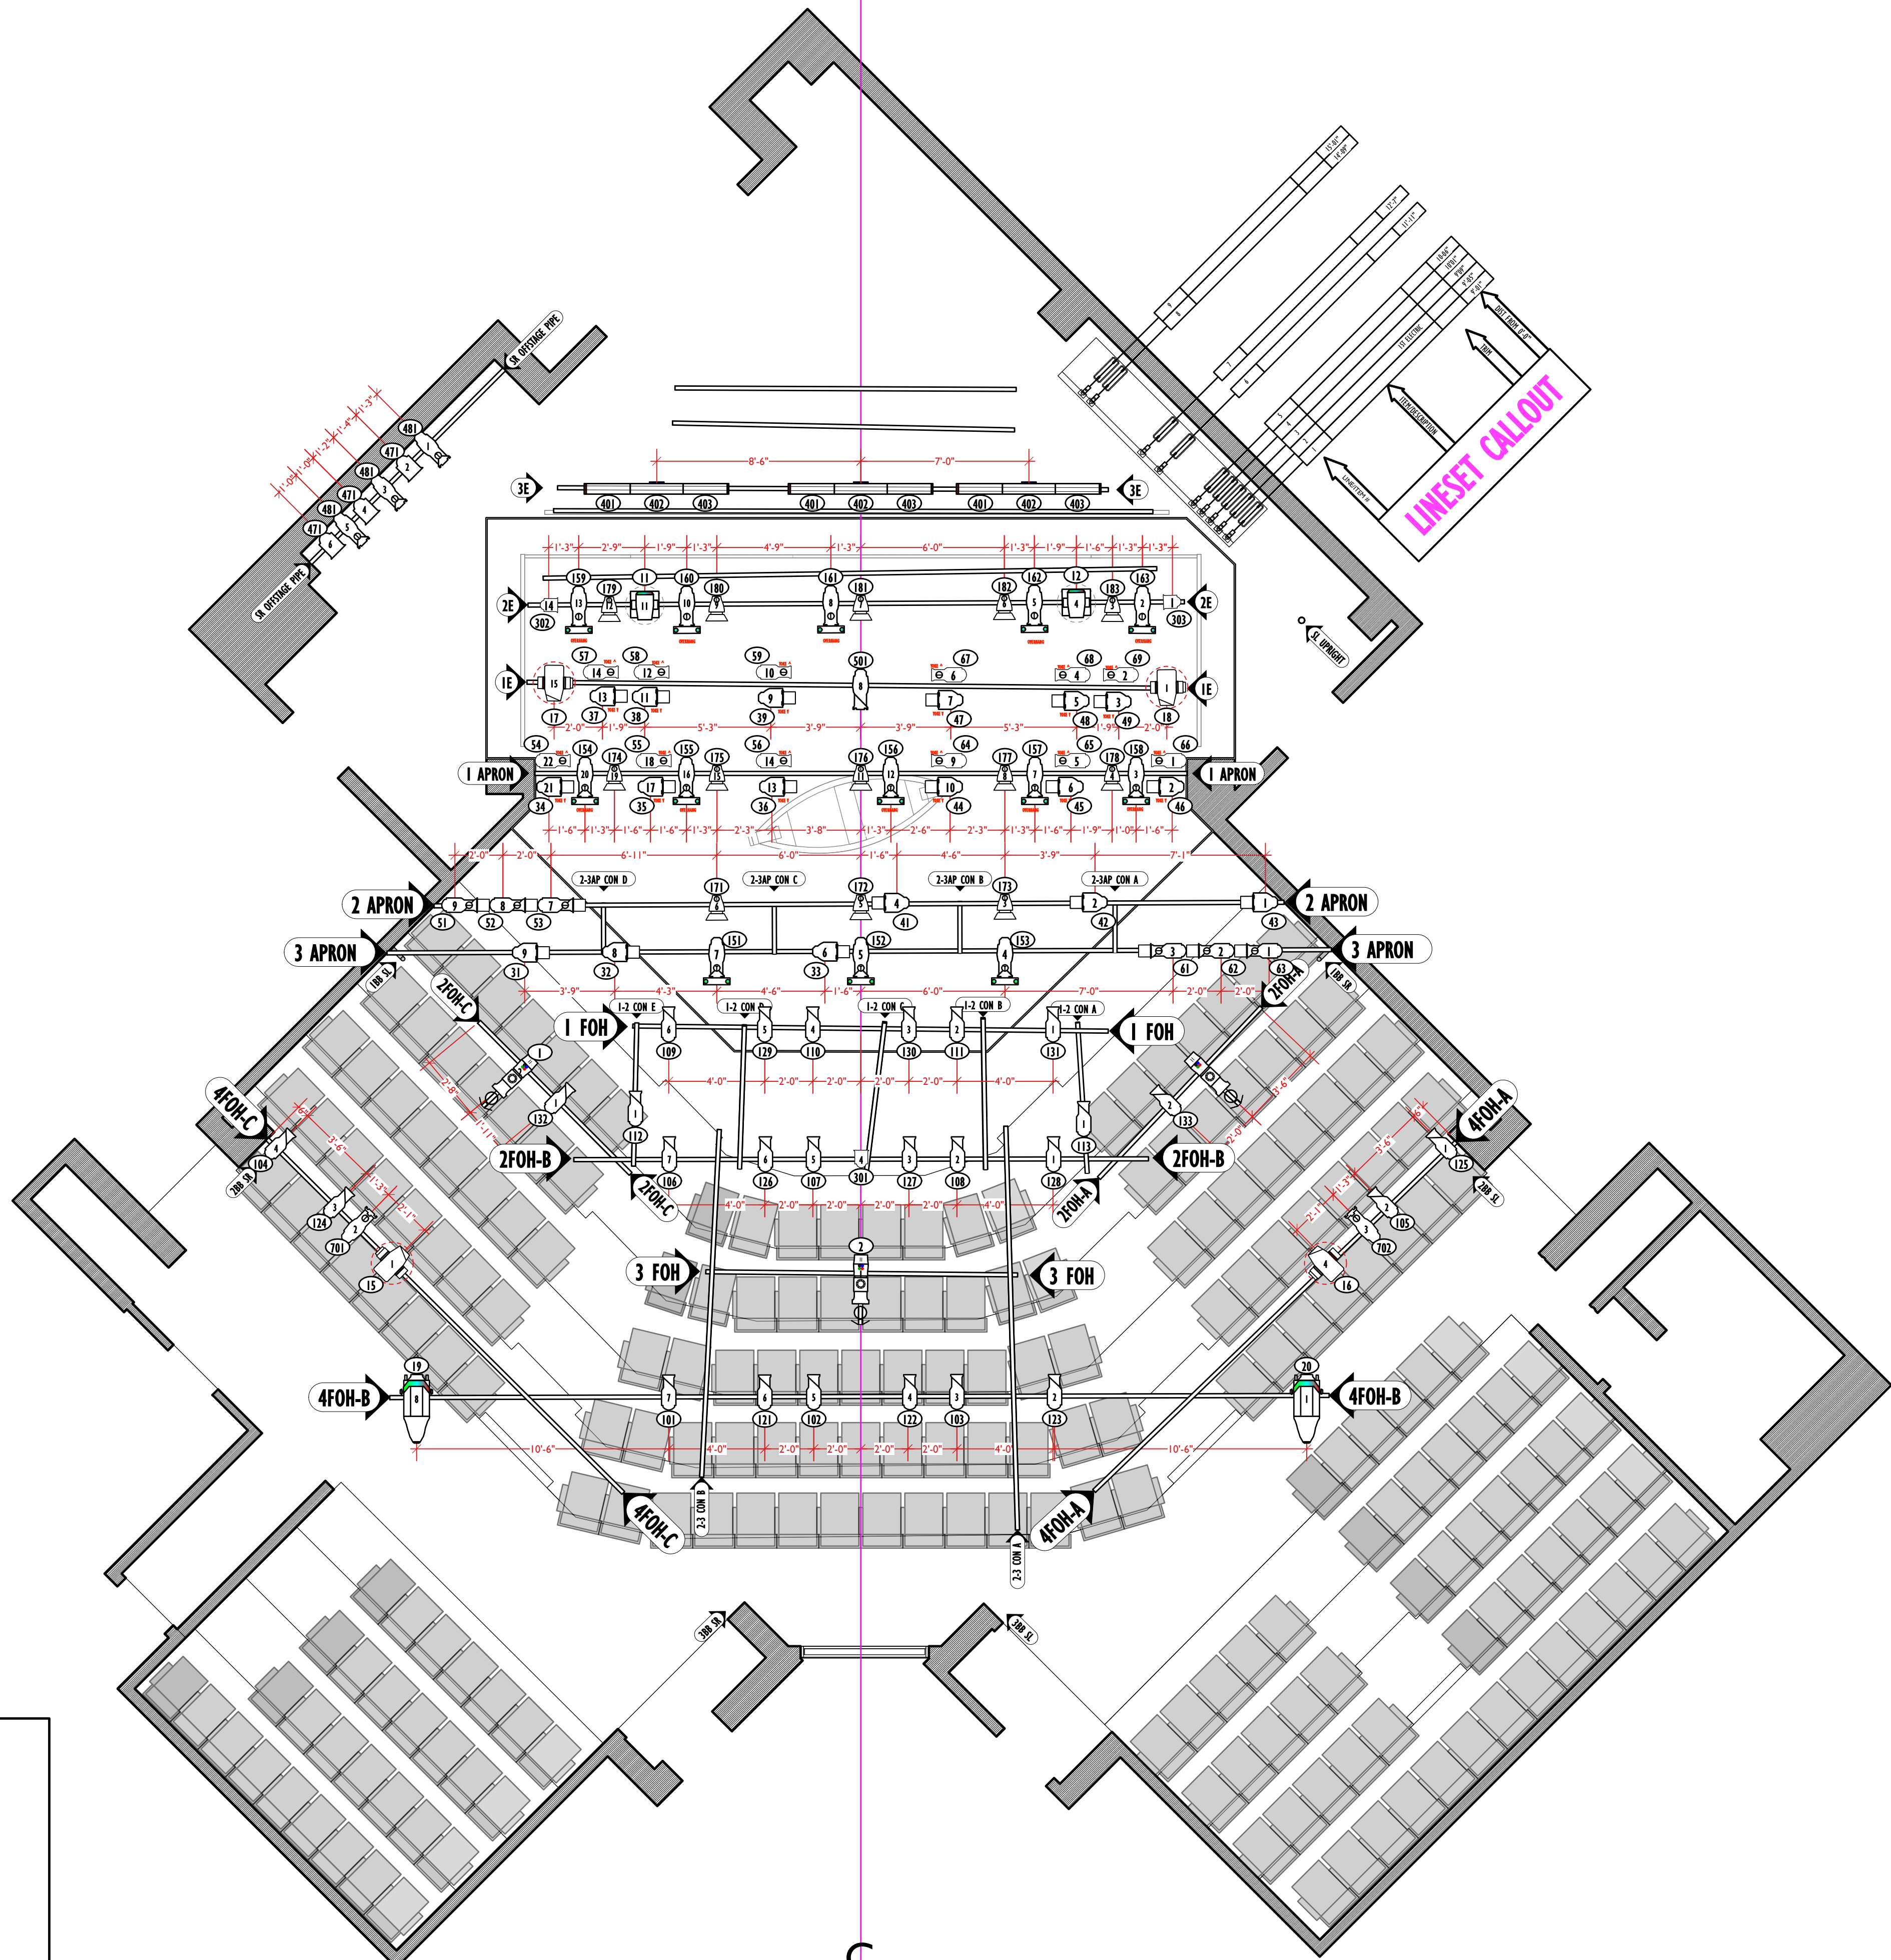

KEY

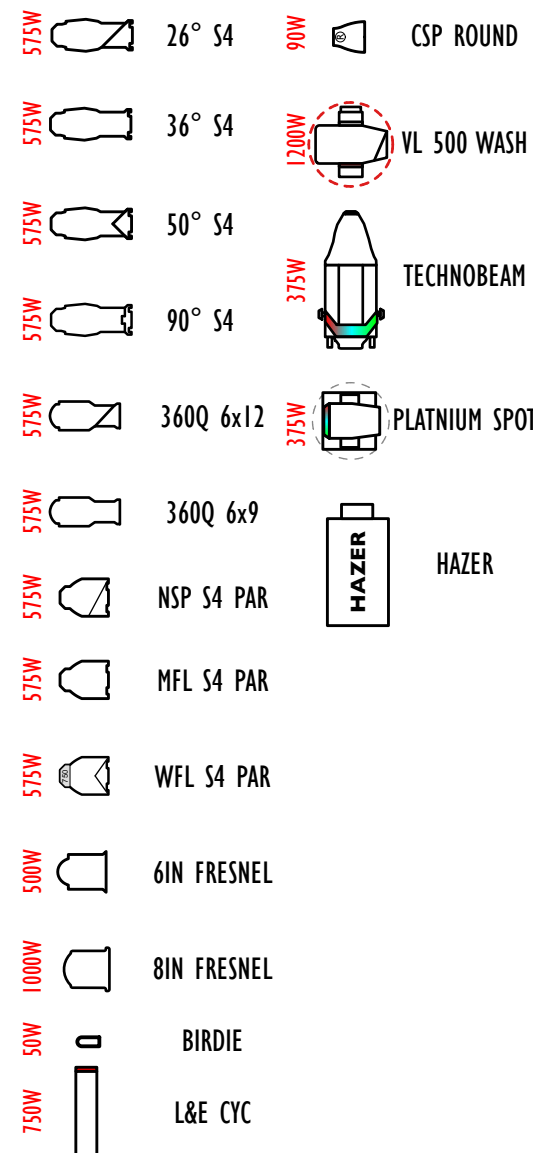

LEGEND

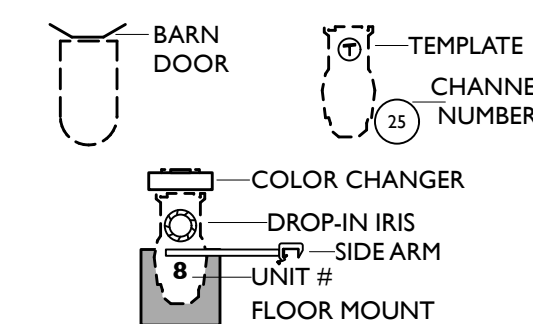

REVISION SCHEDULE

VER.	DATE	DESCRIPTION
A	2/24/25	PRELIMS
B	3/4/25	REVISIONS

SAMMY Z WEBSTER

615-579-1446
SAMMYZWEBSTER@OUTLOOK.COM

THIS DRAWING REPRESENTS VISUAL CONCEPTS AND CONSTRUCTION SUGGESTIONS ONLY.

IT DOES NOT REPLACE THE KNOWLEDGE AND ADVICE OF A LICENSED STRUCTURAL ENGINEER. THE DESIGNER IS UNQUALIFIED TO DETERMINE THE STRUCTURAL OR ELECTRICAL APPROPRIATENESS OF THIS DESIGN AND WILL NOT ASSUME RESPONSIBILITY FOR IMPROPER ENGINEERING, CONSTRUCTION, HANDLING, OR USE OF EQUIPMENT.

ALL MATERIALS AND CONSTRUCTION MUST COMPLY WITH THE MOST STRINGENT APPLICABLE FEDERAL AND LOCAL FIRE, SAFETY, EROSION, AND ENVIRONMENTAL CODES.

PRODUCED BY:

PENUMBRA THEATRE

DIRECTOR: LAMAR PERRY

SCENERY BY: NICHOLAS KIM

COSTUMES BY: TBD

LIGHTING BY: SAMMY WEBSTER

PROJECTIONS BY: MIKO SIMMONS

SOUND BY: TBD

PRODUCTION ELECTRICIAN: RAY STEVENSON

TECHNICAL DIRECTOR: BEARCLAW

WHEN WE ARE FOUND

PLAYWRIGHT: DONJA R. LOVE

PENUMBRA THEATRE
SAINT PAUL, MN

LIGHT PLOT

SCALE: 1/4"=1'-0"

EXCEPT WHERE NOTED

DATE: 2.24.25


DRAWN: SZW

1

of 4


NOTES:

- ~ ALL UNITS HANG ON 1'-6" CENTERS UNLESS OTHERWISE NOTED.
- ~ PROVIDE SPARE CIRCUITS AT ALL MAJOR LOCATIONS.
- ~ DISCUSS ALL UNITS MOUNTED ON SCENERY.
- ~ HANG ALL UNITS AND PRE-ROTATE PAR AXES IN ORIENTATION AS SHOWN.
- ~ NOTE CLEARANCE FOR ALL AUTOMATED UNITS.
- ~ ALL ELECTRIC TRIMS ARE TAKEN FROM SHOW DECK TO PIPE.
- ~ ALL BORDER TRIMS ARE FROM SHOW DECK TO BOTTOM OF GOODS.
- ~ ALL TRIMS ARE SUBJECT TO CHANGE IN THE THEATRE.
- ~ BOOM MEASUREMENTS ARE TAKEN TO THE BOOM PIPE, NOT THE INSTRUMENTS.
- ~ VERIFY ALL BOOM PLACEMENT BEFORE DEADING OFF.
- ~ ALL BOOMS SHOULD BE RIGID AND SECURE.

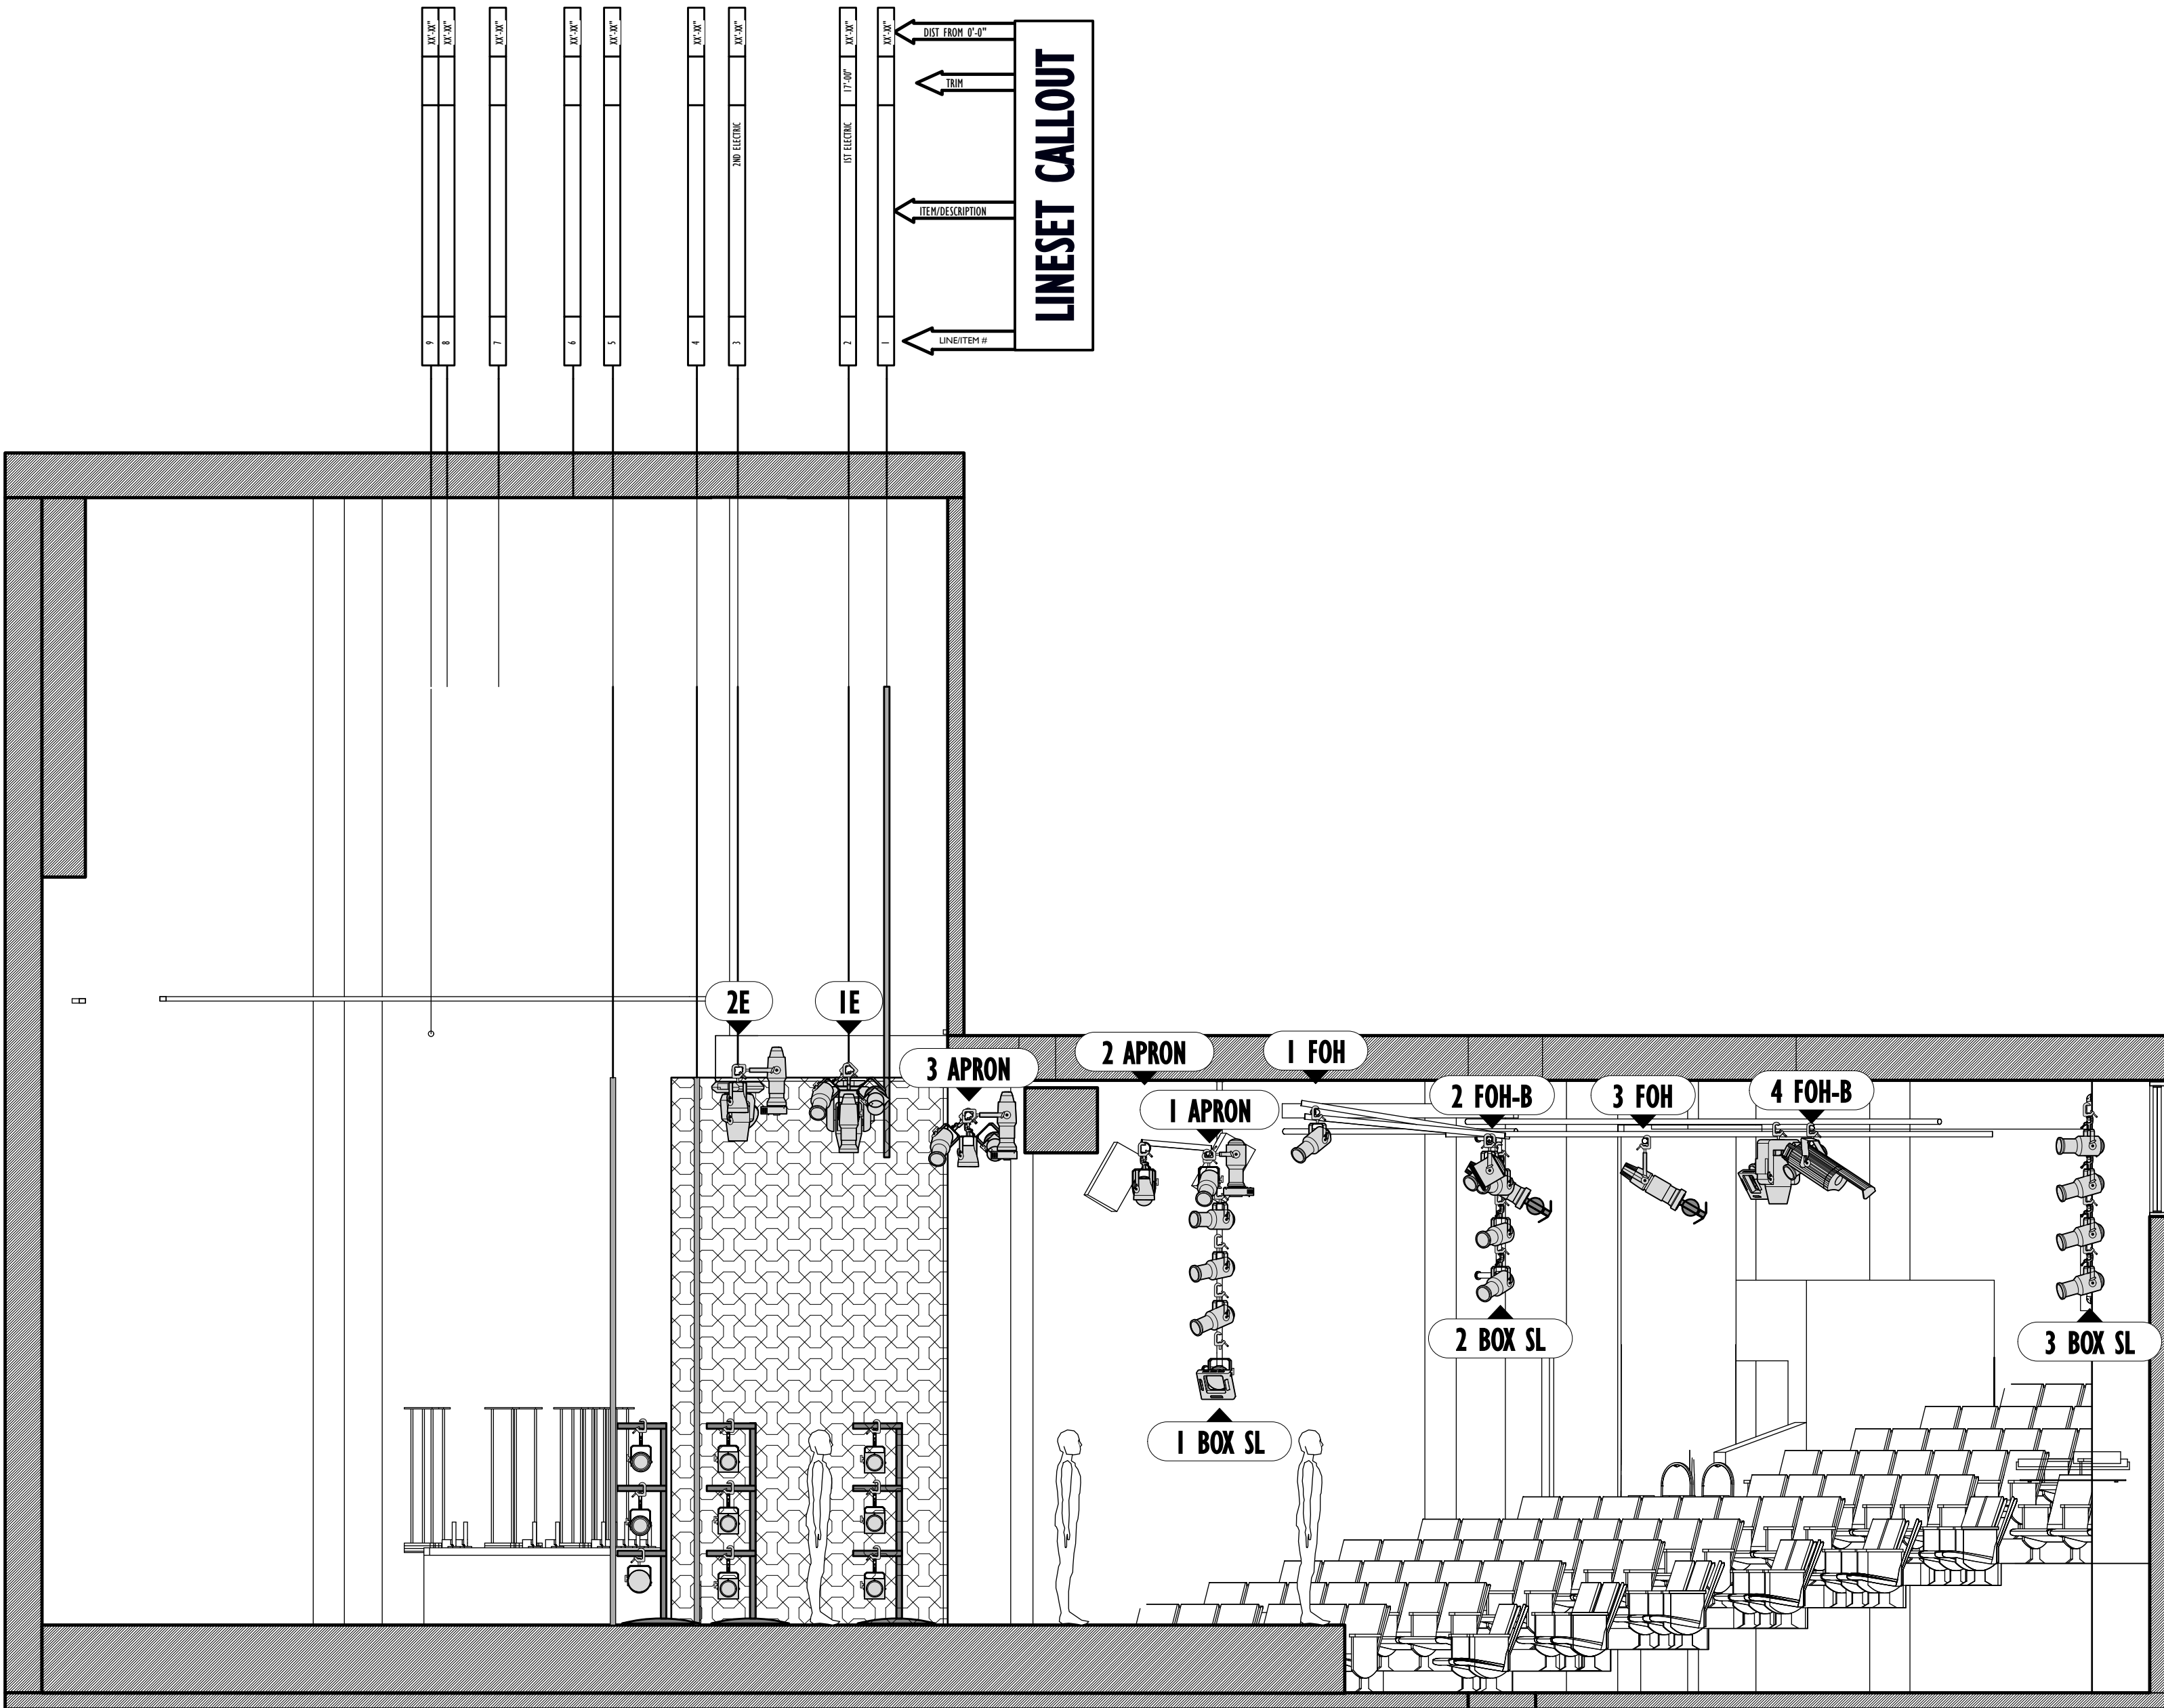

KEY

LEGEND

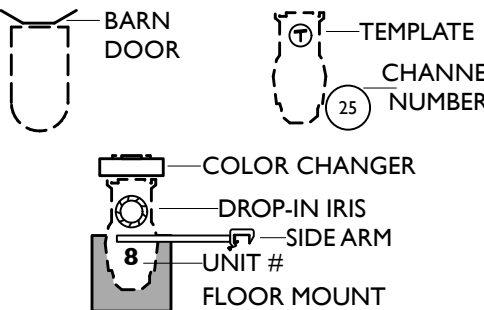

REVISION SCHEDULE

VER.	DATE	DESCRIPTION
A	3/4/25	REVISIONS

SAMMY Z WEBSTER

615-579-1446
SAMMYZWEBSTER@OUTLOOK.COM

THIS DRAWING REPRESENTS VISUAL CONCEPTS AND CONSTRUCTION SUGGESTIONS ONLY.

IT DOES NOT REPLACE THE KNOWLEDGE AND ADVICE OF A LICENSED STRUCTURAL ENGINEER. THE DESIGNER IS UNQUALIFIED TO DETERMINE THE STRUCTURAL OR ELECTRICAL APPROPRIATENESS OF THIS DESIGN AND WILL NOT ASSUME RESPONSIBILITY FOR IMPROPER ENGINEERING, CONSTRUCTION, HANDLING, OR USE OF EQUIPMENT.

ALL MATERIALS AND CONSTRUCTION MUST COMPLY WITH THE MOST STRINGENT APPLICABLE FEDERAL AND LOCAL FIRE, SAFETY, EROSION AND ENVIRONMENTAL CODES.

PRODUCED BY:

PENUMBRA THEATRE

DIRECTOR: LAMAR PERRY

SCENERY BY: NICHOLAS KIM

COSTUMES BY: TBD

LIGHTING BY: SAMMY WEBSTER

PROJECTIONS BY: MIKO SIMMONS

SOUND BY: TBD

PRODUCTION ELECTRICIAN: RAY STEVENSON

TECHNICAL DIRECTOR: BEARCLAW

WHEN WE ARE FOUND

PLAYWRIGHT: DONJA R. LOVE

PENUMBRA THEATRE
SAINT PAUL, MN

SECTION

SCALE: 1/4"=1'-0"

EXCEPT WHERE NOTED


DATE: 2.24.25

DRAWN: SZW


2

of 4

KEY

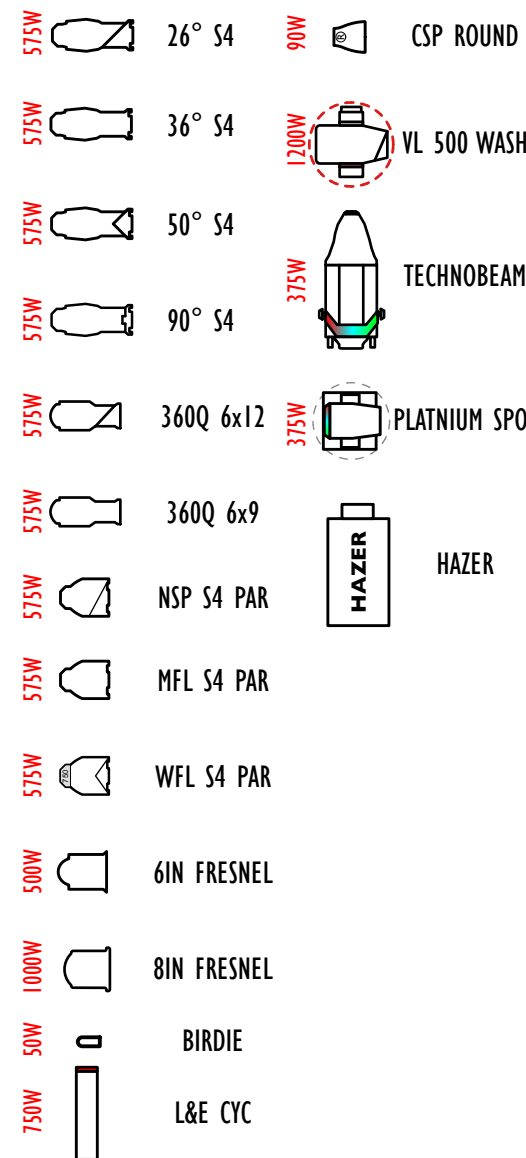

LEGEND

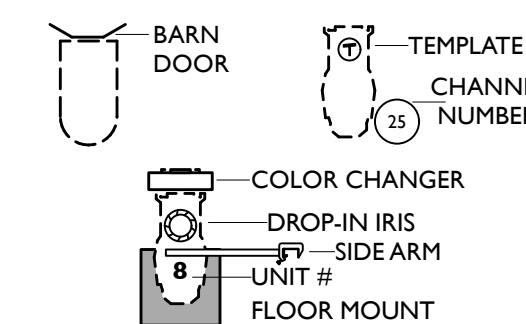

REVISION SCHEDULE

VER.	DATE	DESCRIPTION
A	3/4/25	REVISIONS

SAMMY Z WEBSTER

615-579-1446
SAMMYZWEBSTER@OUTLOOK.COM

THIS DRAWING REPRESENTS VISUAL CONCEPTS AND CONSTRUCTION SUGGESTIONS ONLY.

IT DOES NOT REPLACE THE KNOWLEDGE AND ADVICE OF A LICENSED STRUCTURAL ENGINEER. THE DESIGNER IS UNQUALIFIED TO DETERMINE THE STRUCTURAL OR ELECTRICAL APPROPRIATENESS OF THIS DESIGN AND WILL NOT ASSUME RESPONSIBILITY FOR IMPROPER ENGINEERING, CONSTRUCTION, HANDLING, OR USE OF EQUIPMENT.

ALL MATERIALS AND CONSTRUCTION MUST COMPLY WITH THE MOST STRINGENT APPLICABLE FEDERAL AND LOCAL FIRE, SAFETY, EROSION AND ENVIRONMENTAL CODES.

PRODUCED BY:

PENUMBRA THEATRE

DIRECTOR: LAMAR PERRY

SCENERY BY: NICHOLAS KIM

COSTUMES BY: TBD

LIGHTING BY: SAMMY WEBSTER

PROJECTIONS BY: MIKO SIMMONS

SOUND BY: TBD

PRODUCTION ELECTRICIAN: RAY STEVENSON

TECHNICAL DIRECTOR: BEARCLAW

WHEN WE ARE FOUND

PLAYWRIGHT:
DONJA R. LOVE

PENUMBRA THEATRE
SAINT PAUL, MN

BOOMS

SCALE: 1/4"=1'-0"

EXCEPT WHERE NOTED

DATE: 2.24.25




DRAWN: SZW

3



of 4

NOTES:

- ~ ALL UNITS HANG ON 1'-6" CENTERS UNLESS OTHERWISE NOTED.
- ~ PROVIDE SPARE CIRCUITS AT ALL MAJOR LOCATIONS.
- ~ DISCUSS ALL UNITS MOUNTED ON SCENERY.
- ~ HANG ALL UNITS AND PRE-ROTATE PAR AXES IN ORIENTATION AS SHOWN.
- ~ NOTE CLEARANCE FOR ALL AUTOMATED UNITS.
- ~ ALL ELECTRIC TRIMS ARE TAKEN FROM SHOW DECK TO PIPE.
- ~ ALL BORDER TRIMS ARE FROM SHOW DECK TO BOTTOM OF GOODS.
- ~ ALL TRIMS ARE SUBJECT TO CHANGE IN THE THEATRE.
- ~ BOOM MEASUREMENTS ARE TAKEN TO THE BOOM PIPE, NOT THE INSTRUMENTS.
- ~ VERIFY ALL BOOM PLACEMENT BEFORE DEADING OFF.
- ~ ALL BOOMS SHOULD BE RIGID AND SECURE.

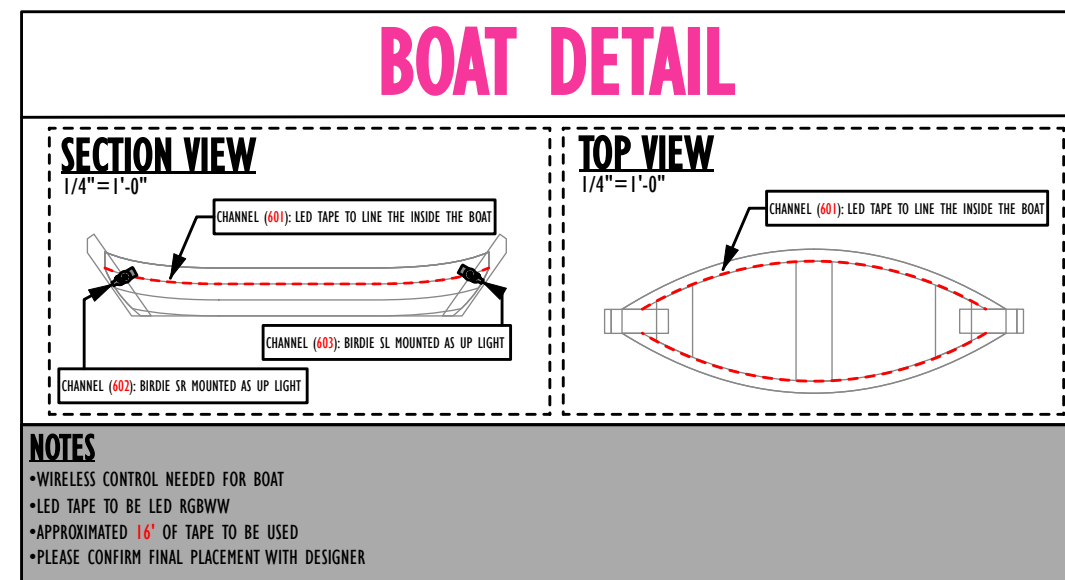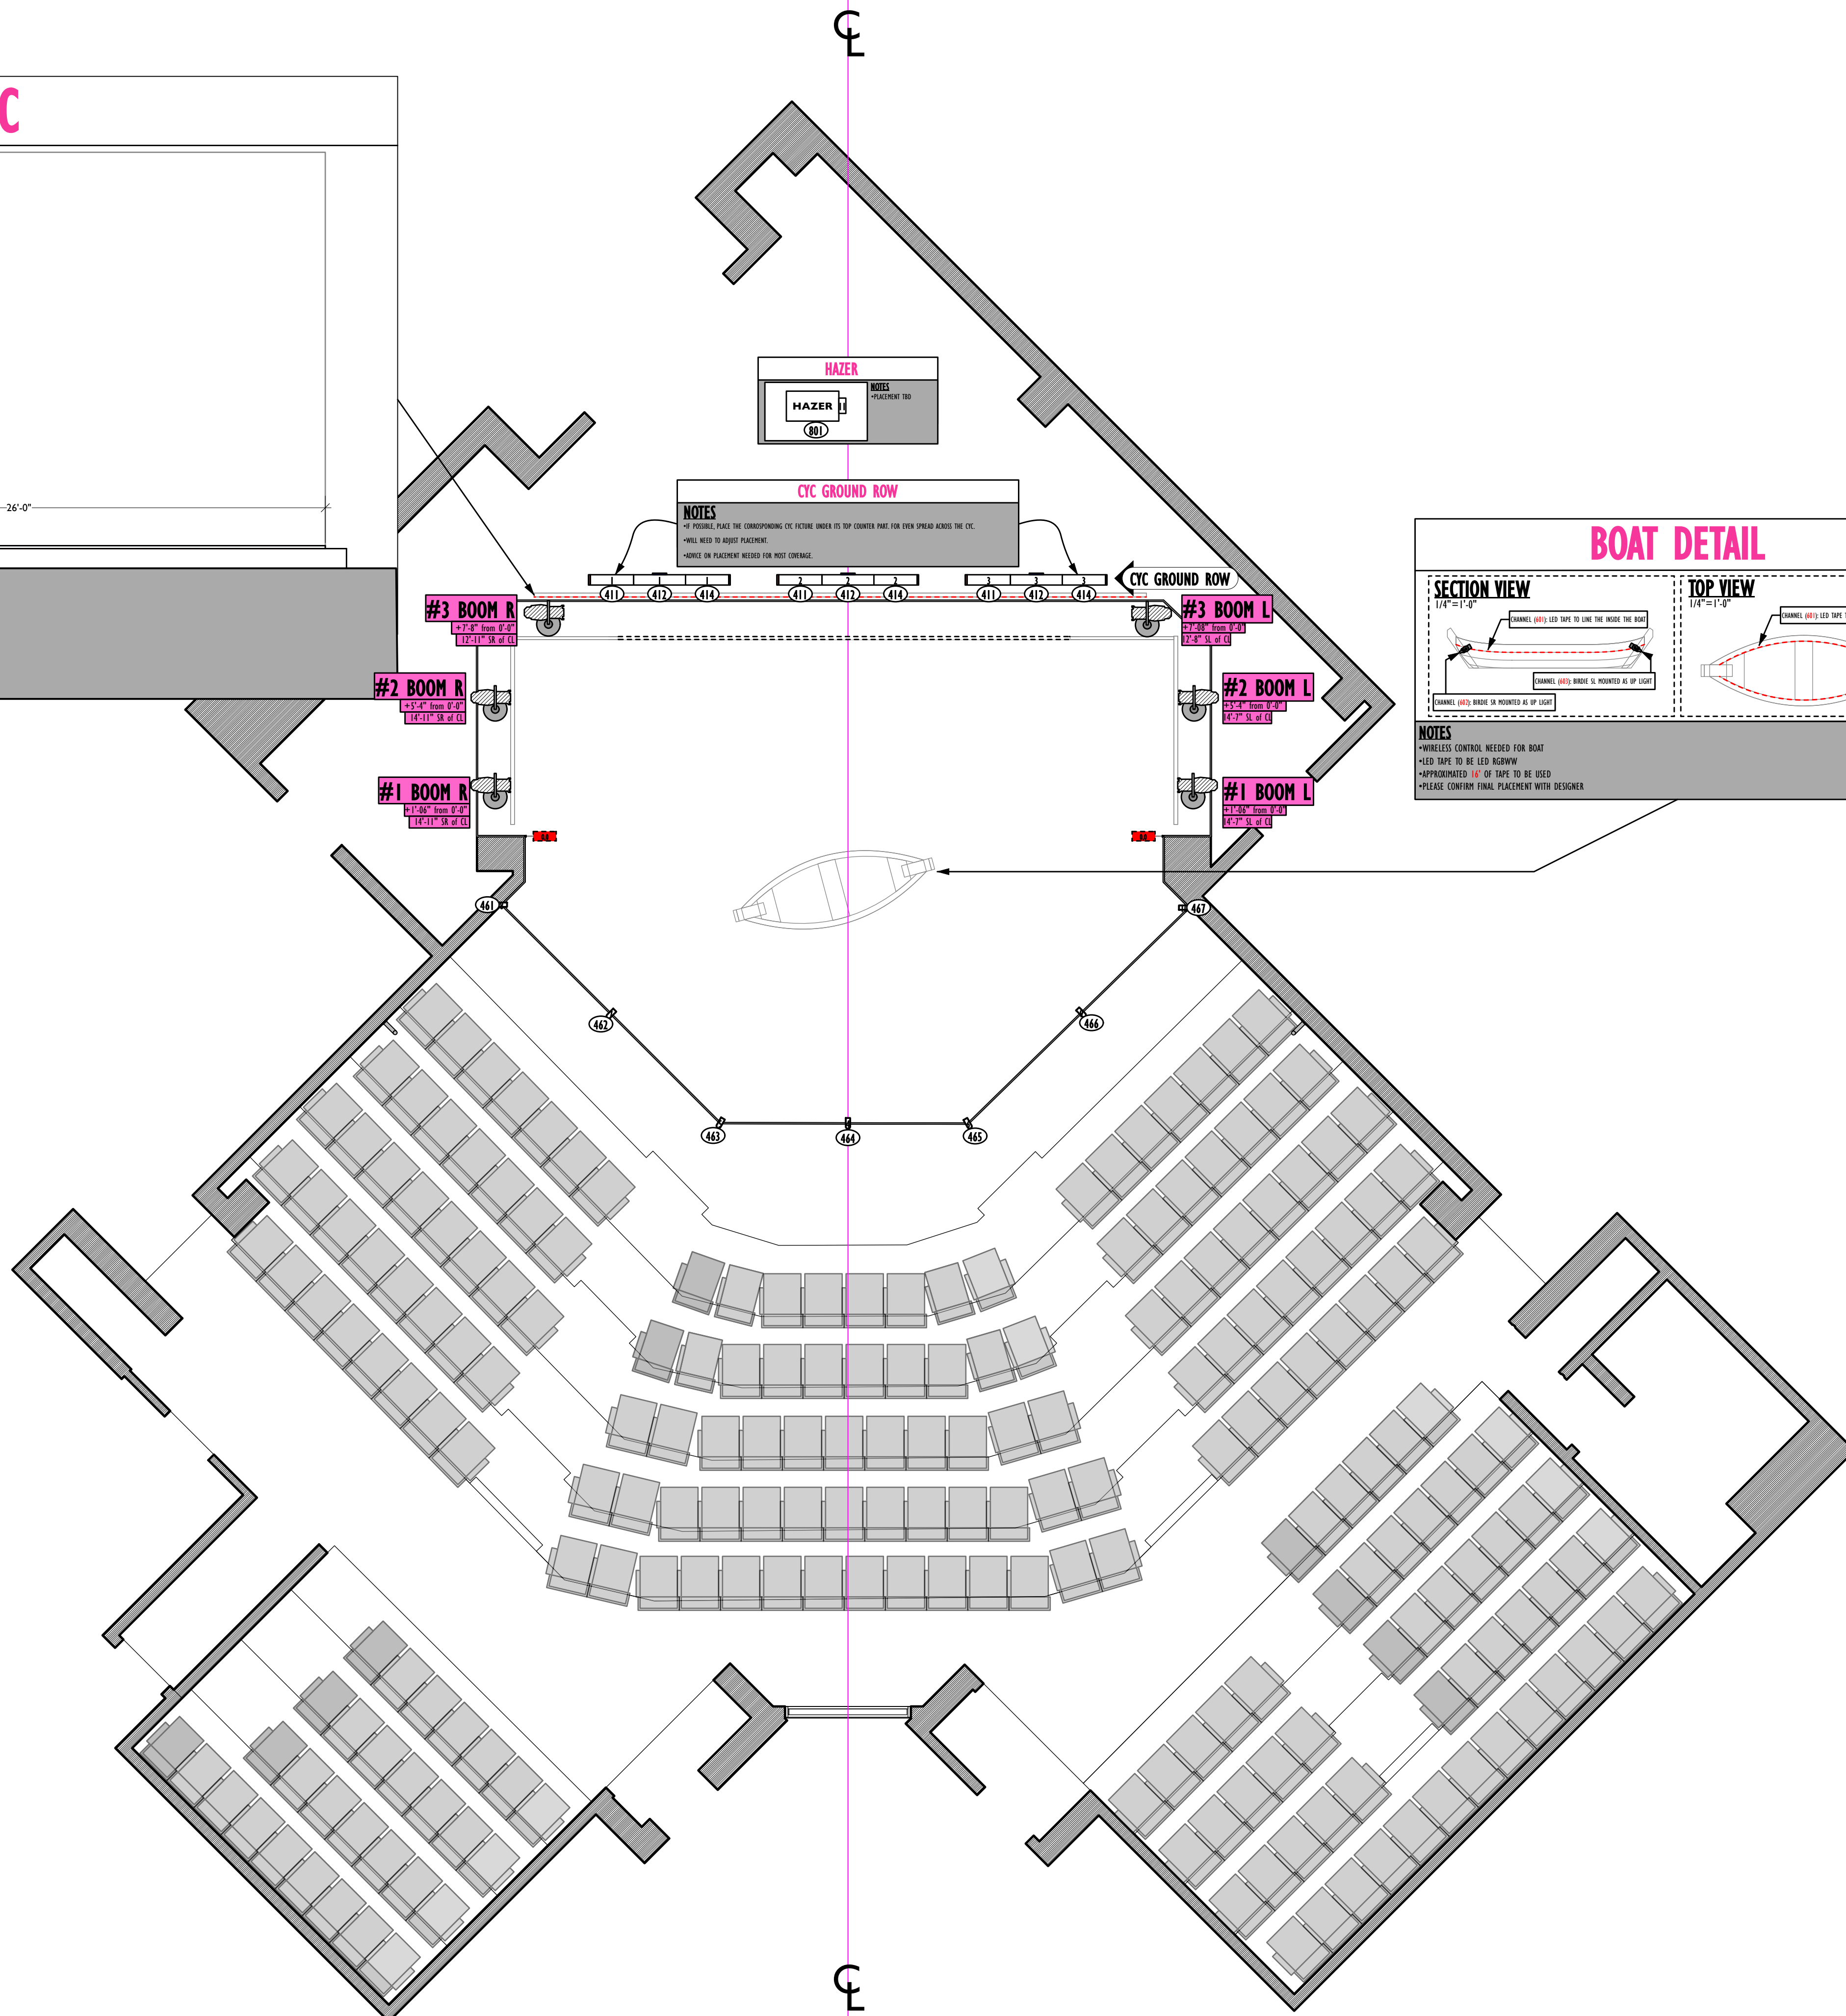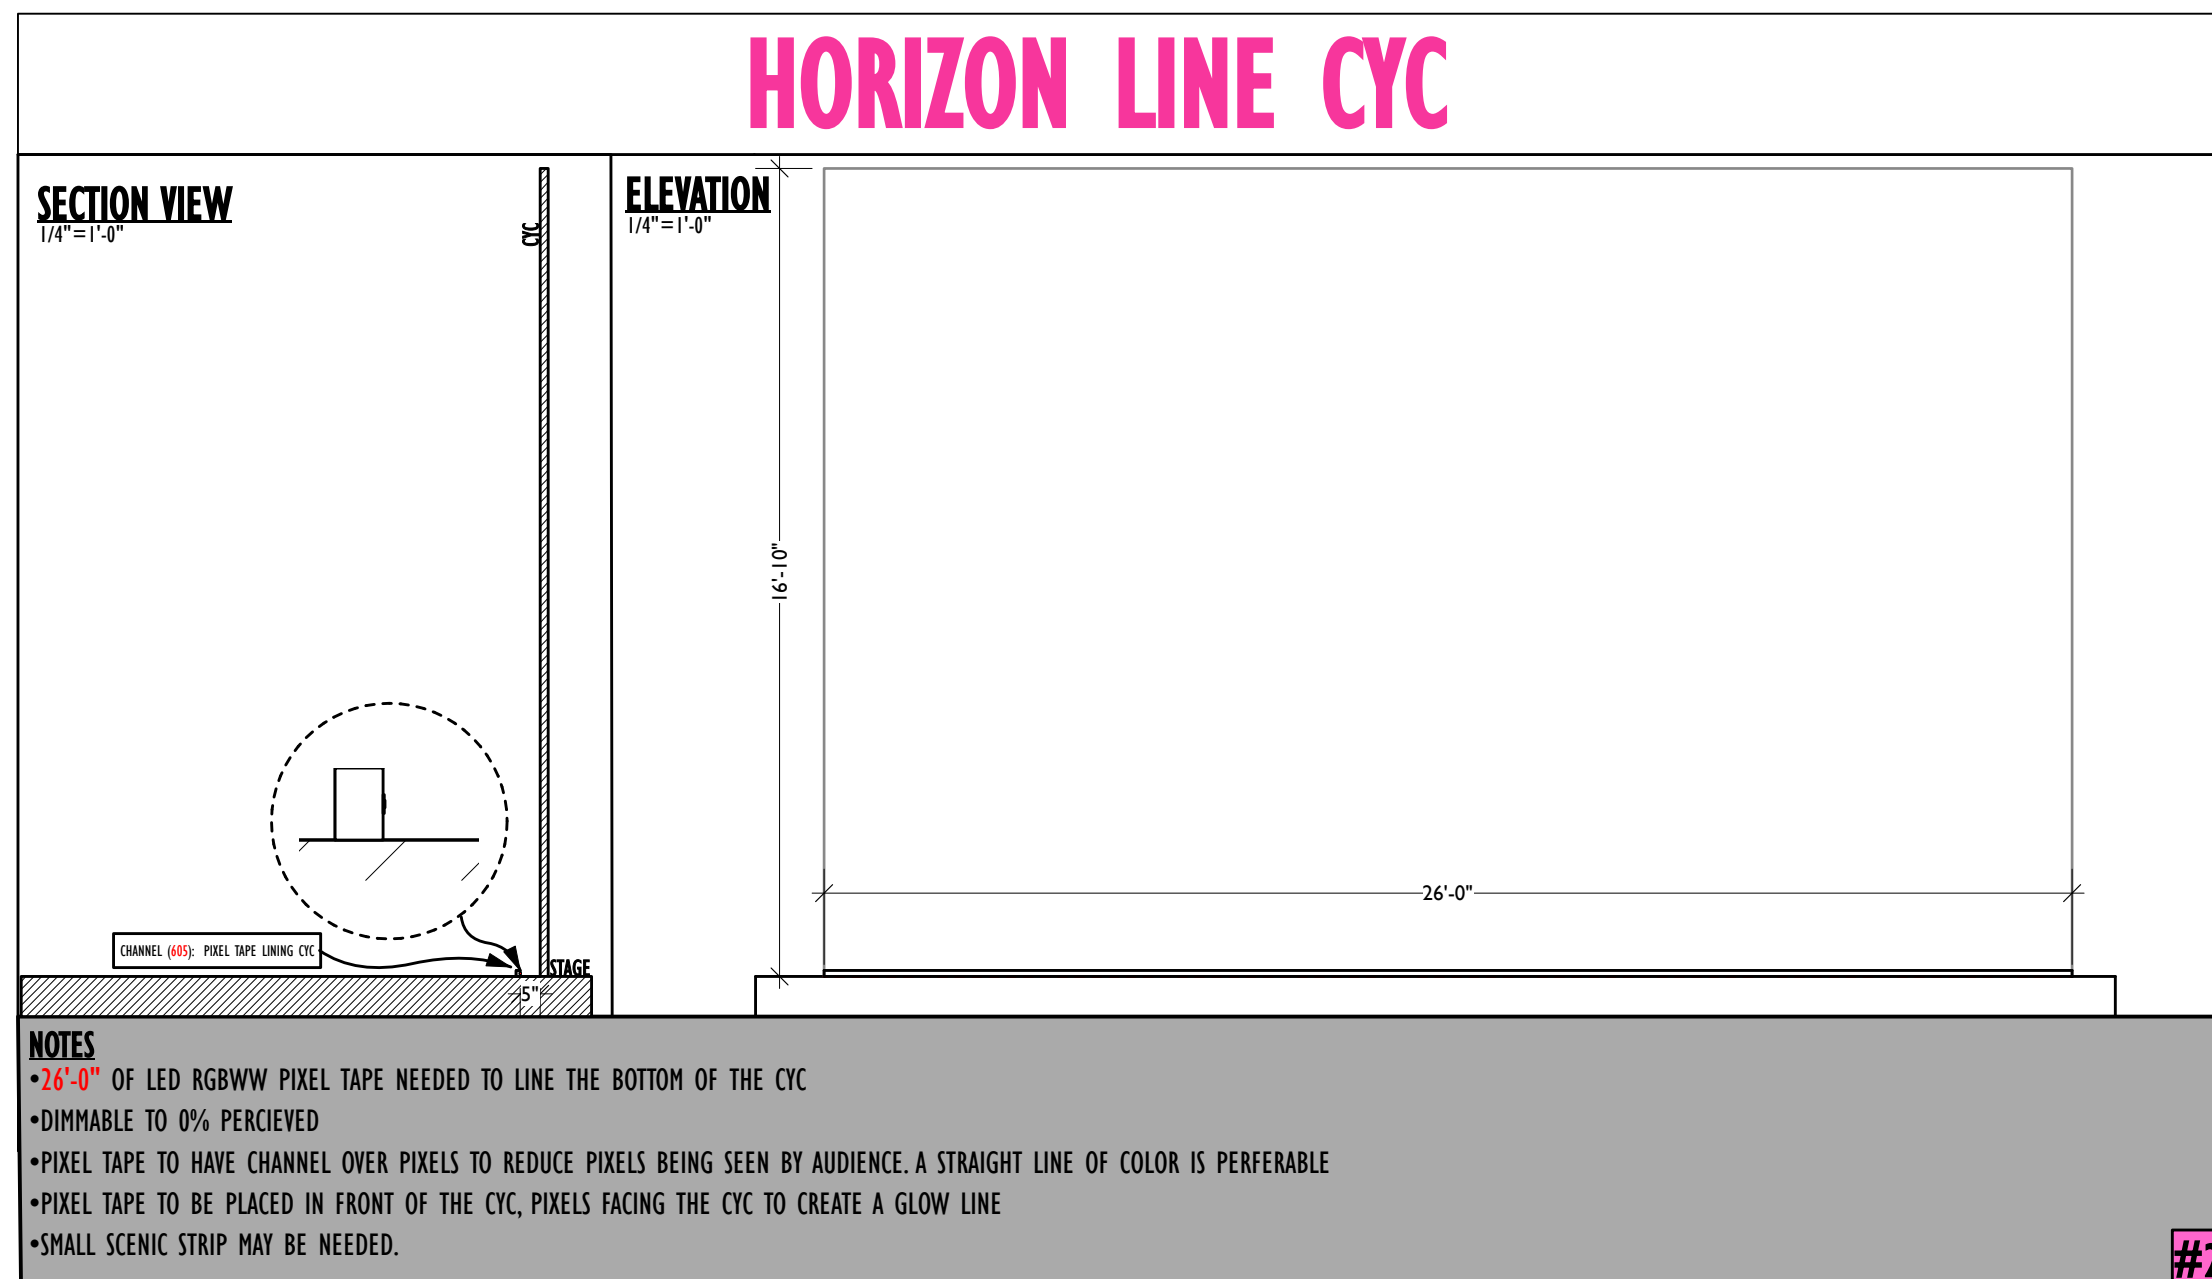**NOTES:**

- ~ ALL UNITS HANG ON 1'-6" CENTERS UNLESS OTHERWISE NOTED.
- ~ PROVIDE SPARE CIRCUITS AT ALL MAJOR LOCATIONS.
- ~ DISCUSS ALL UNITS MOUNTED ON SCENERY.
- ~ HANG ALL UNITS AND PRE-ROTATE PAR AXES IN ORIENTATION AS SHOWN.
- ~ NOTE CLEARANCE FOR ALL AUTOMATED UNITS.
- ~ ALL ELECTRIC TRIMS ARE TAKEN FROM SHOW DECK TO PIPE.
- ~ ALL BORDER TRIMS ARE FROM SHOW DECK TO BOTTOM OF GOODS.
- ~ ALL TRIMS ARE SUBJECT TO CHANGE IN THE THEATRE.
- ~ BOOM MEASUREMENTS ARE TAKEN TO THE BOOM PIPE, NOT THE INSTRUMENTS.
- ~ VERIFY ALL BOOM PLACEMENT BEFORE DEADING OFF.
- ~ ALL BOOMS SHOULD BE RIGID AND SECURE.

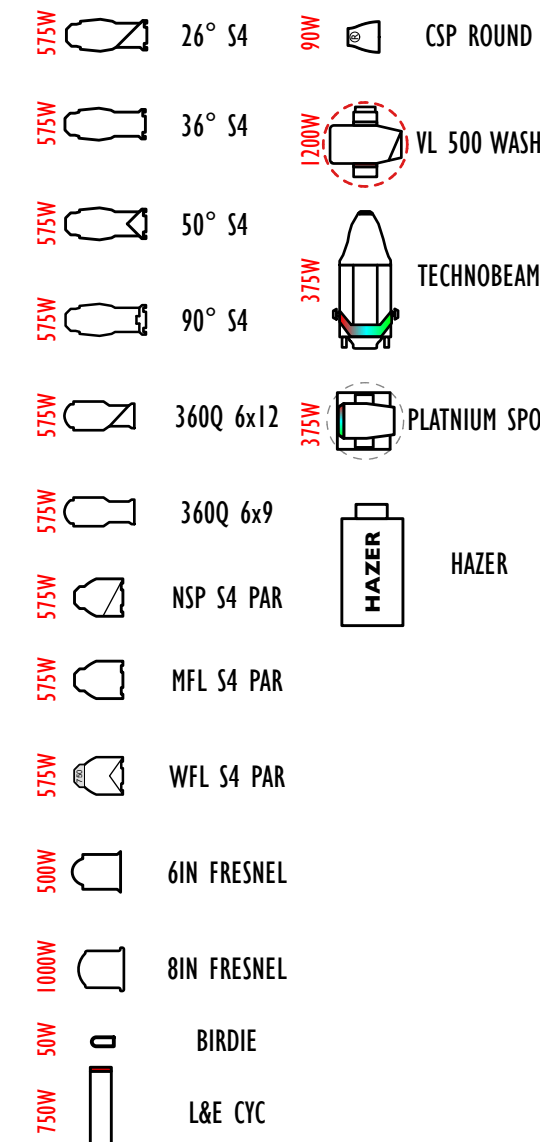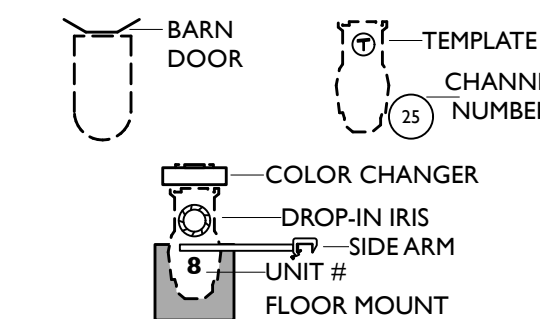KEY**LEGEND****REVISION SCHEDULE**

VER.	DATE	DESCRIPTION
A	3/4/25	REVISIONS

SAMMY Z WEBSTER

615-579-1446
SAMMYZWEBSTER@OUTLOOK.COM

THIS DRAWING REPRESENTS VISUAL CONCEPTS AND CONSTRUCTION SUGGESTIONS ONLY.

IT DOES NOT REPLACE THE KNOWLEDGE AND ADVICE OF A LICENSED STRUCTURAL ENGINEER. THE DESIGNER IS UNQUALIFIED TO DETERMINE THE STRUCTURAL OR ELECTRICAL APPROPRIATENESS OF THIS DESIGN AND WILL NOT ASSUME RESPONSIBILITY FOR IMPROPER ENGINEERING, CONSTRUCTION, HANDLING, OR USE OF EQUIPMENT.

ALL MATERIALS AND CONSTRUCTION MUST COMPLY WITH THE MOST STRINGENT APPLICABLE FEDERAL AND LOCAL FIRE, SAFETY, EROSION, AND ENVIRONMENTAL CODES.

PRODUCED BY:

PENUMBRA THEATRE

DIRECTOR: LAMAR PERRY

SCENERY BY: NICHOLAS KIM

COSTUMES BY: TBD

LIGHTING BY: SAMMY WEBSTER

PROJECTIONS BY: MIKO SIMMONS

SOUND BY: TBD

PRODUCTION ELECTRICIAN: RAY STEVENSON

TECHNICAL DIRECTOR: BEARCLAW

WHEN WE ARE FOUND**PLAYWRIGHT: DONJA R. LOVE**

PENUMBRA THEATRE
SAINT PAUL, MN

DECK PLOT

SCALE: 1/4" = 1'-0"

DATE: 2.24.25

DRAWN: SZW

EXCEPT WHERE NOTED

4

of 4